

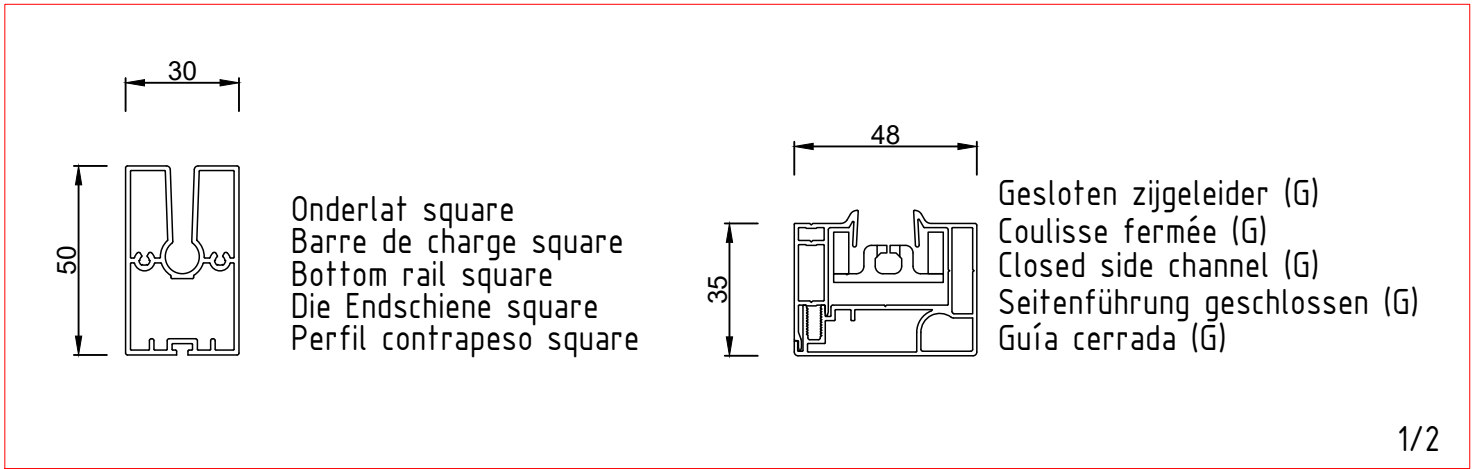
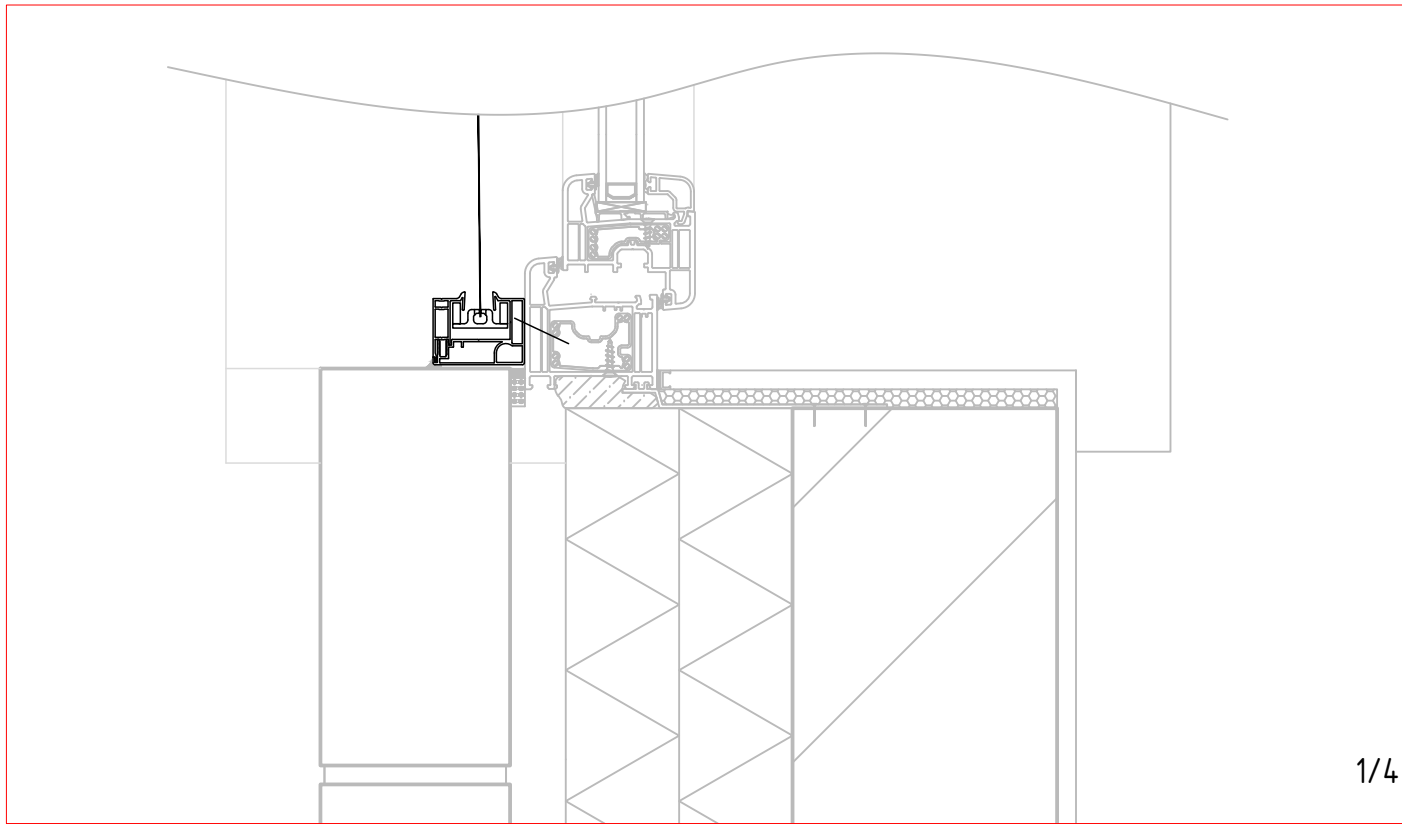


This drawing is property of NV RENSON, and may not be copied or shown to thirds without written permission.

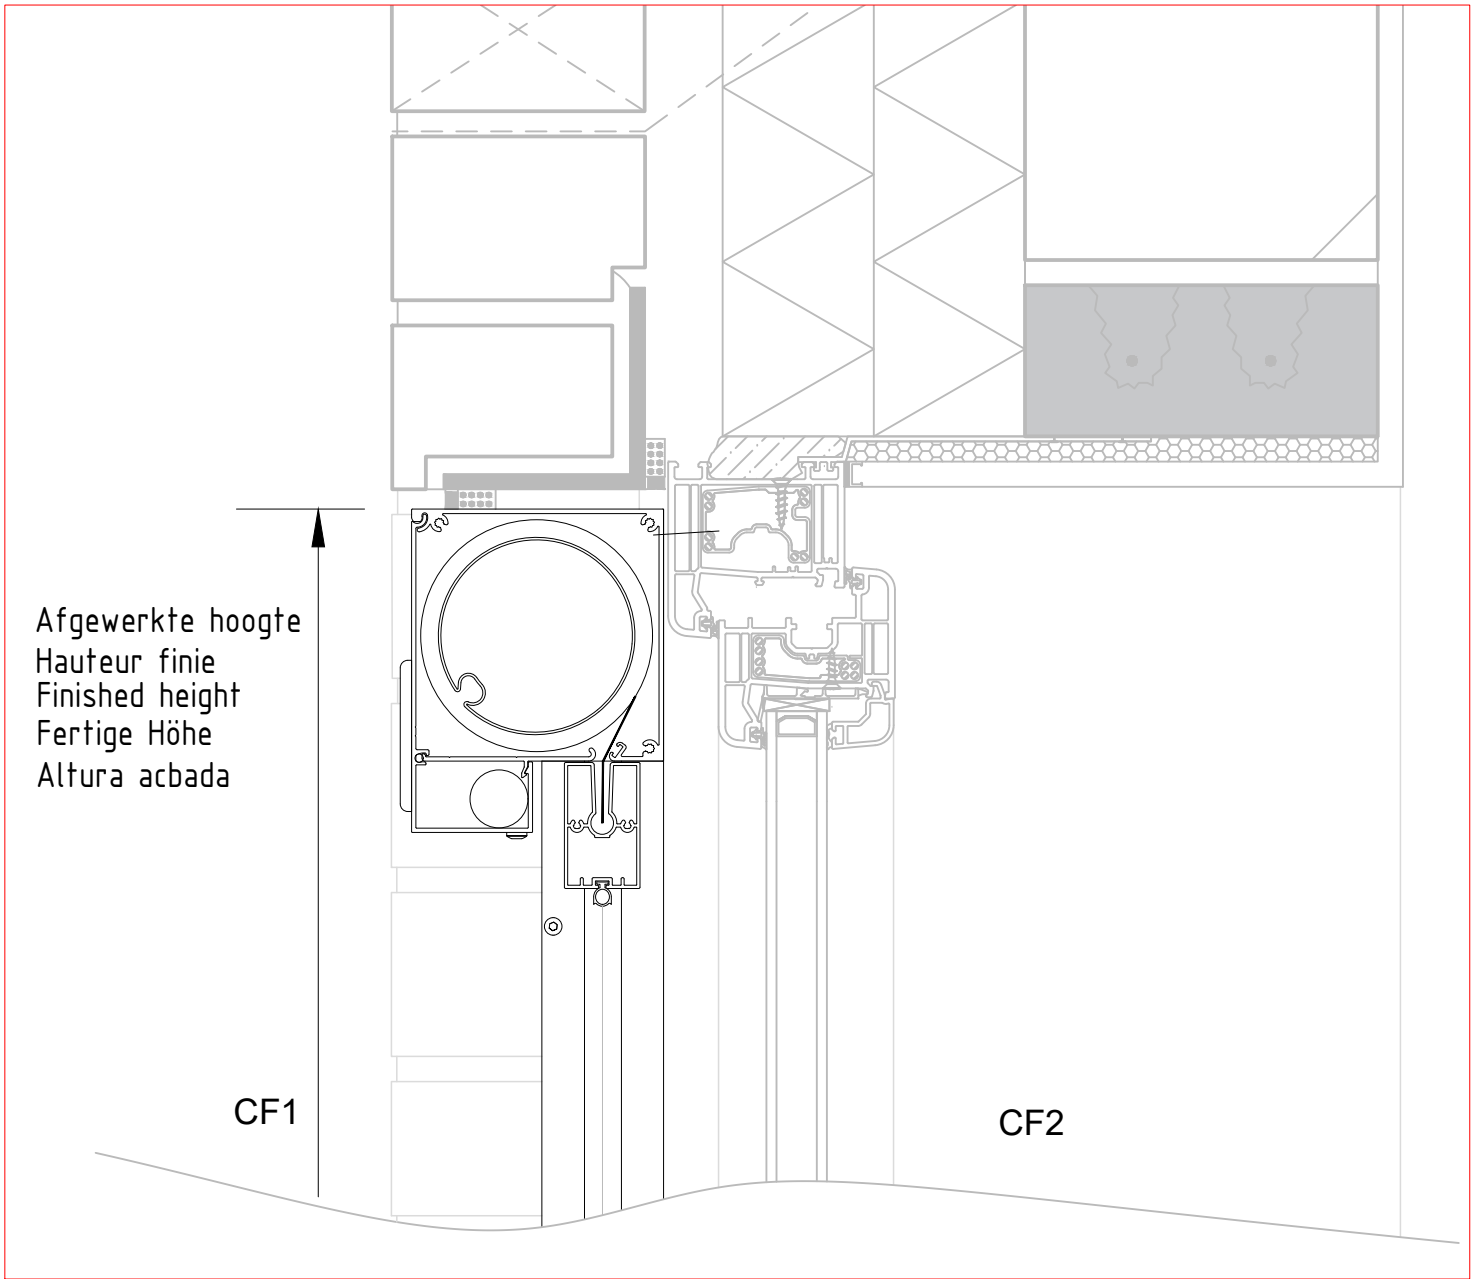

Montagesituatie 1 - voorbouw voor het raam buiten
Montage 1 - avant-corps: devant le châssis à l'extérieur
Installation method 1 - surface-mounted: outside, in front of the window
Einbauweise 1 - vorbau: draussen vor dem rahmen
Tipo de montaje 1 - montaje delante de la ventana en el exterior

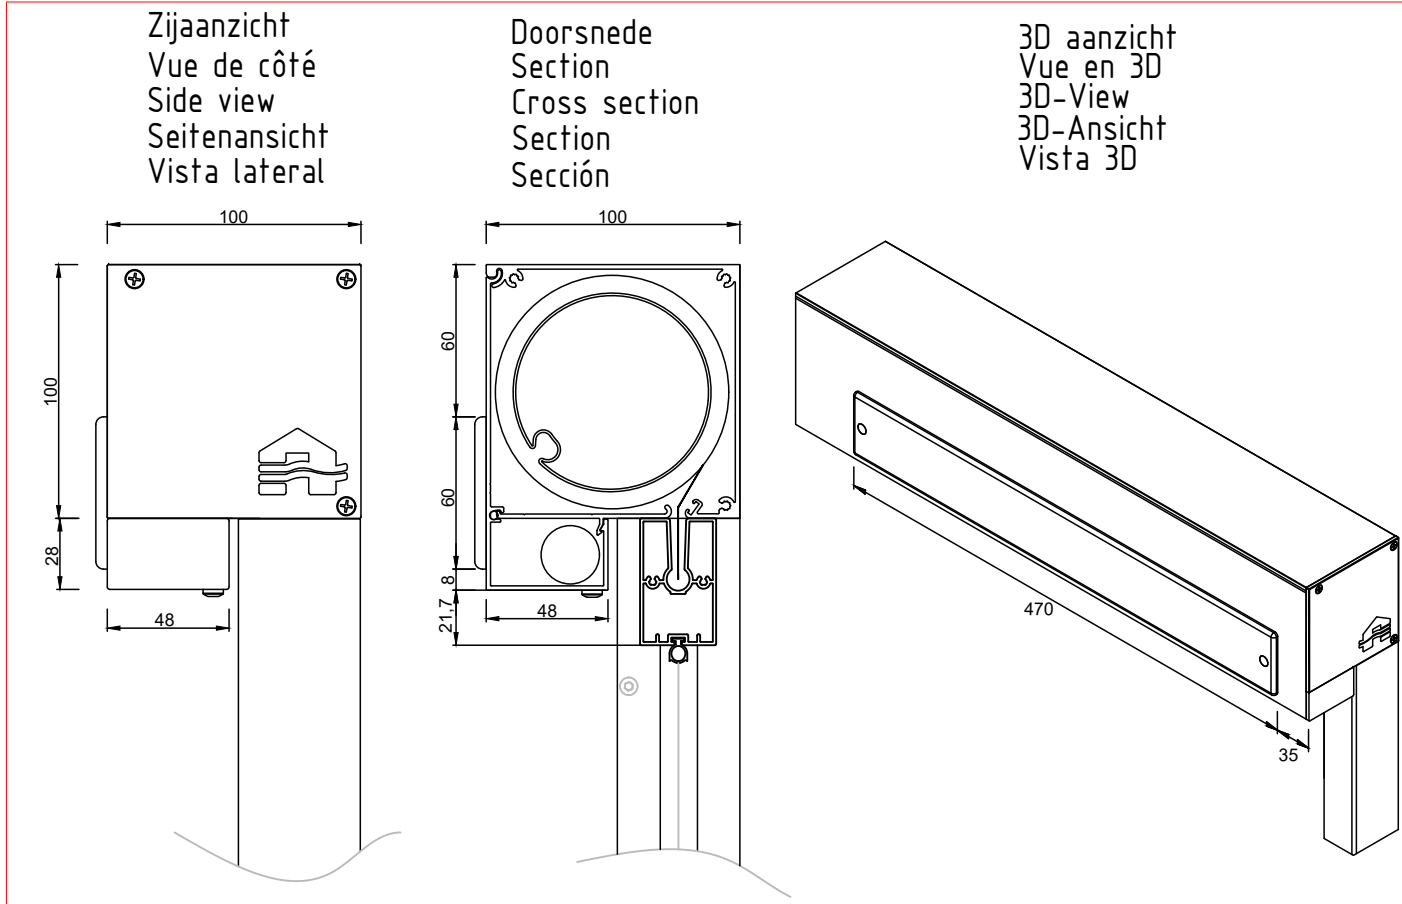

RENSON
Creating healthy spaces
Industriezone "Flanders field"
8790 Waregem (Belgium)
Tel. 056/62.71.11 Fax. 056/60.28.51

Drawn by msple	Date 26/09/2018	Scale 1/3
Fixscreen® 100 ^{EVO} Solar		Version 1
MS1/M1/EW1/IM1/TdM1		Formaat A3
		Page 1/1

