


Verticale Snede
Sectra Verticale
Vertical Cross Section
Vertikaler Schnitt


Afgewerkte hoogte
Hauteur finie
Finished height
Fertige Höhe
Altura acabada

CF1

CF2

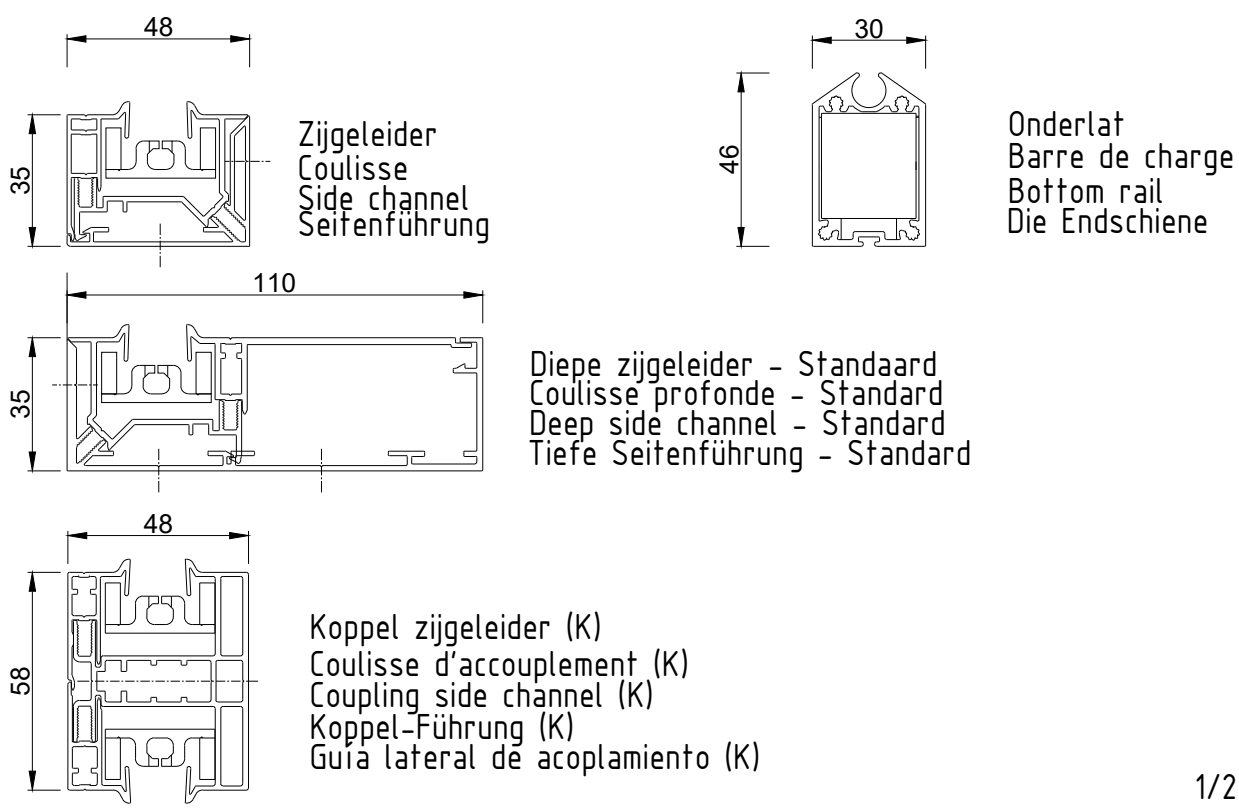

Horizontale Snede
Section Horizontale
Horizontal Cross Section
Horizontaler Schnitt

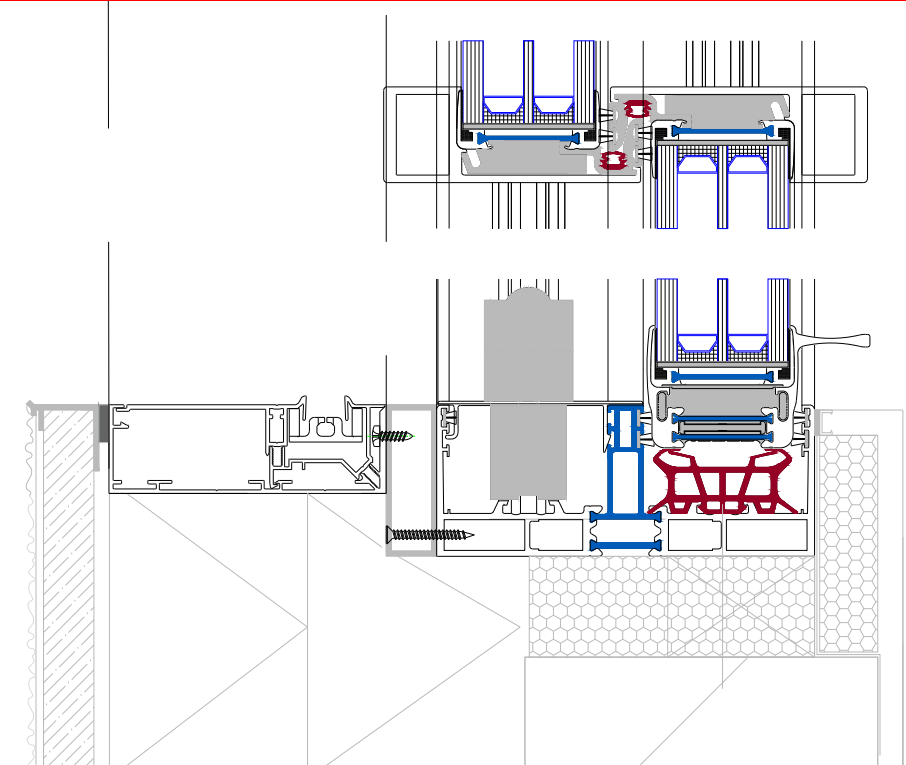

Montagesituatie 7A - voor/boven het raam
Montage 7A - devant/dessus le châssis
Installation method 7A - in front/above the window
Einbauweise 7A - vor/oben auf dem Rahmen

Sytem supplier

Sapa

Artline XL



Industriezone "Flanders field"
8790 Waregem (Belgium)
Tel. 056/62.71.11 Fax. 056/60.28.51

Getekend
tcosa

Fixscreen 100 Slim

Datum
29/01/2021





Versie
1

Bladzijde
1/2

Schaal
1/3

Formaat
A3



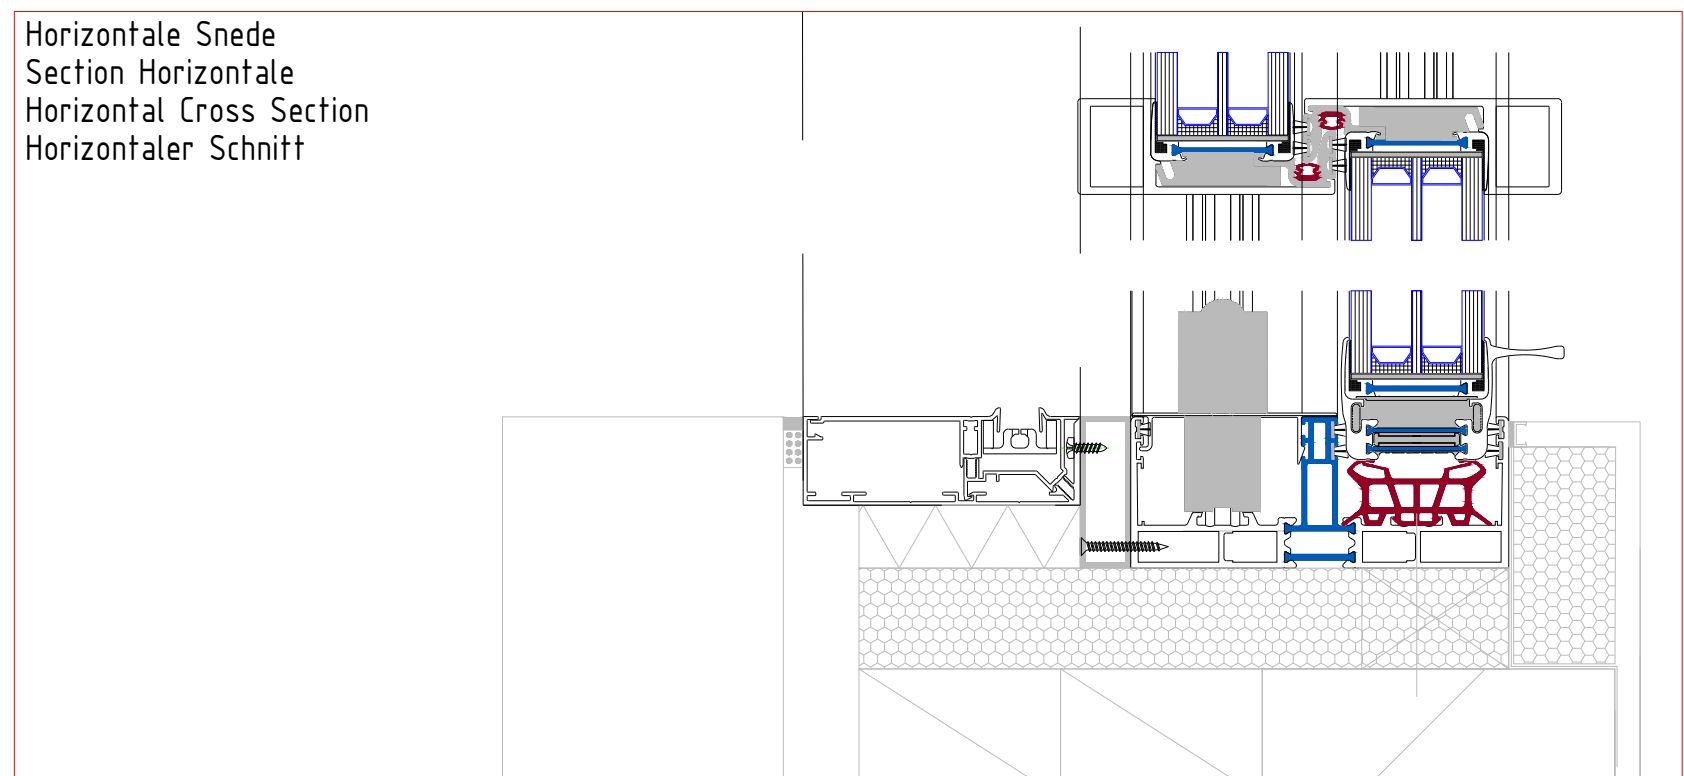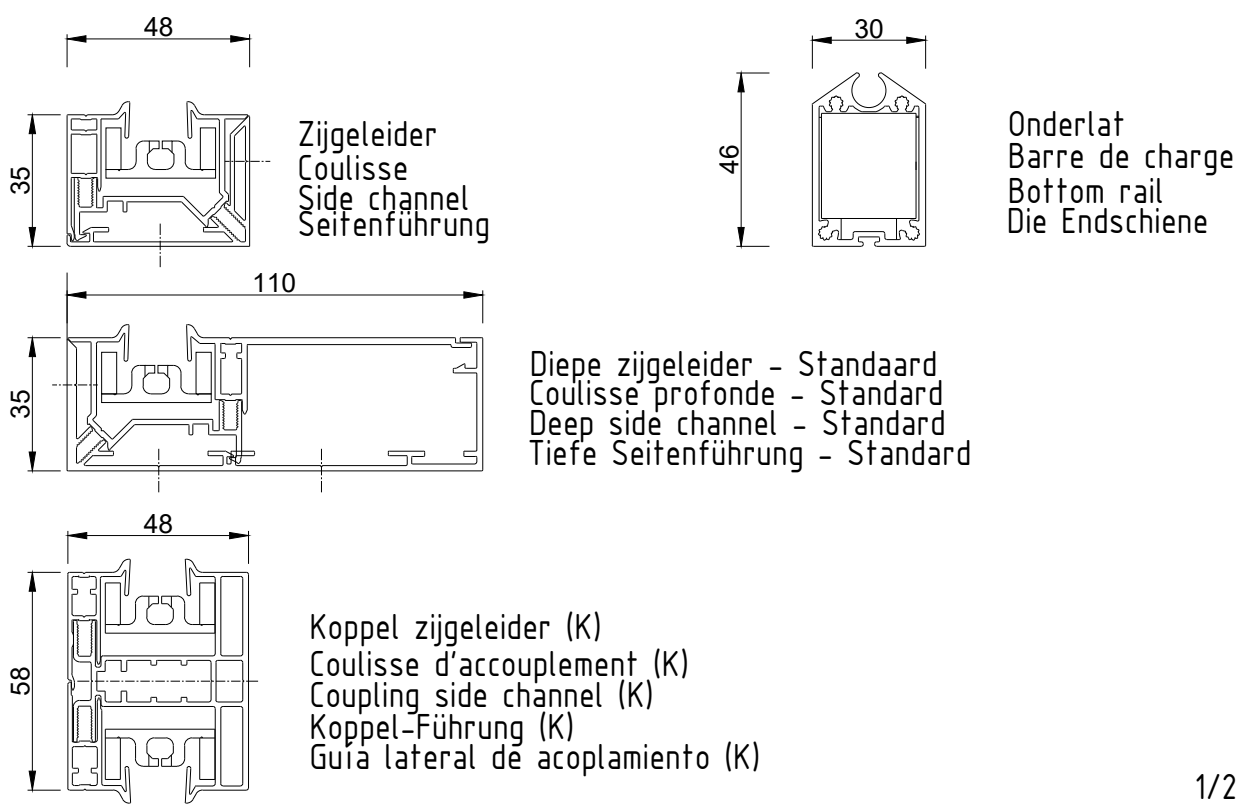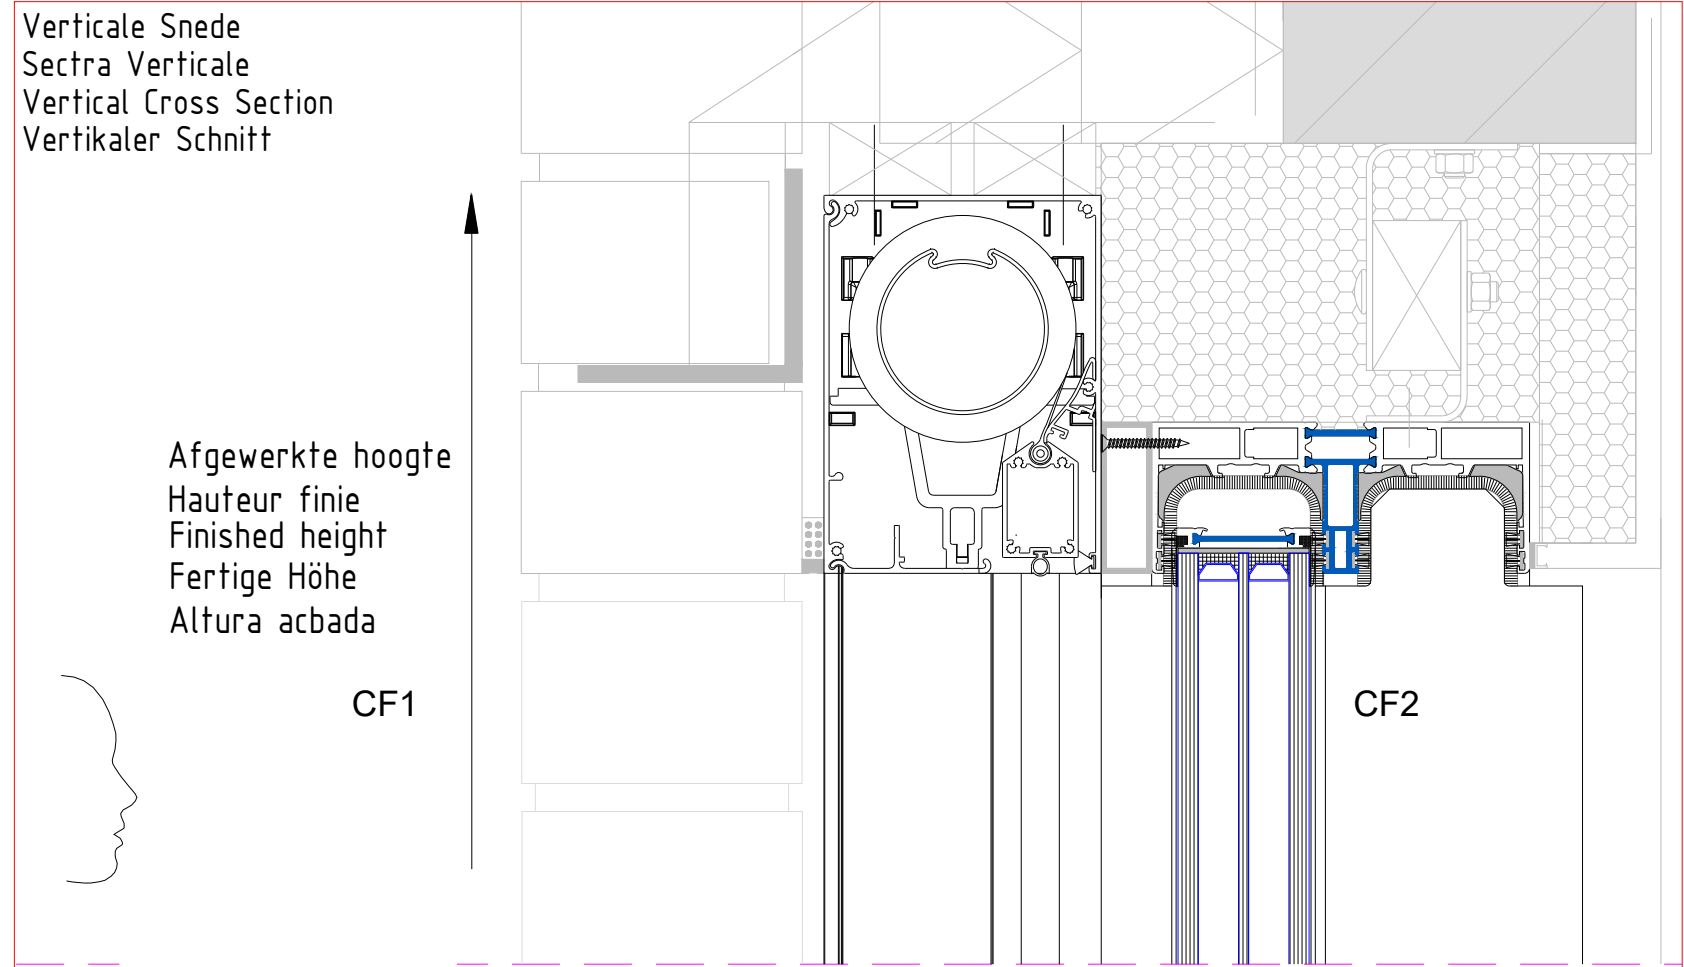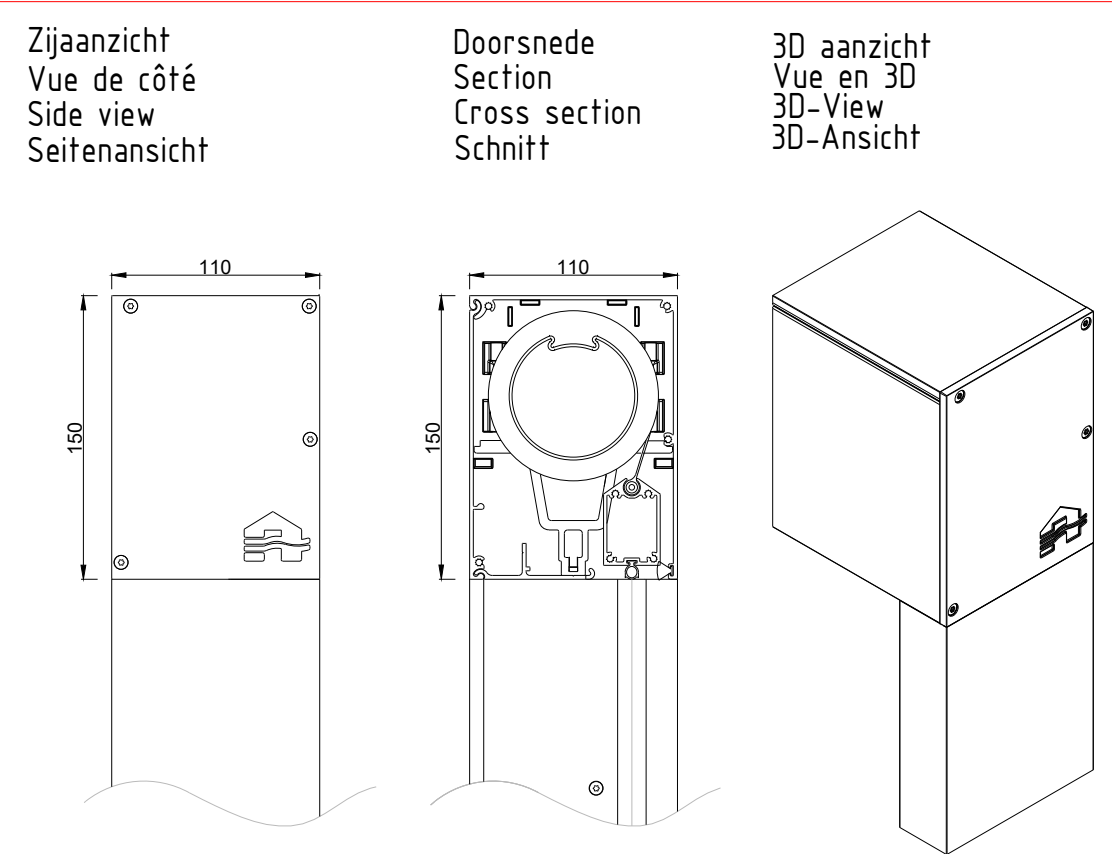

Montagesituatie 7A - voor/boven het raam
Montage 7A - devant/dessus le châssis
Installation method 7A - in front/above the window
Einbauweise 7A - vor/oben auf dem Rahmen

Sytem supplier

Sapa

Artline XL

RENSON
Creating healthy spaces

Industriezone "Flanders field"
8790 Waregem (Belgium)
Tel. 056/62.71.11 Fax. 056/60.28.51

Getekend
tcosa

Datum
29/01/2021

Schaal
1/3

Fixscreen 100 Slim

Versie
1

Formaat
A3

Bladzijde
1/2

