



1/4

Verticale Snede
Sectra Verticale
Vertical Cross Section
Vertikaler Schnitt

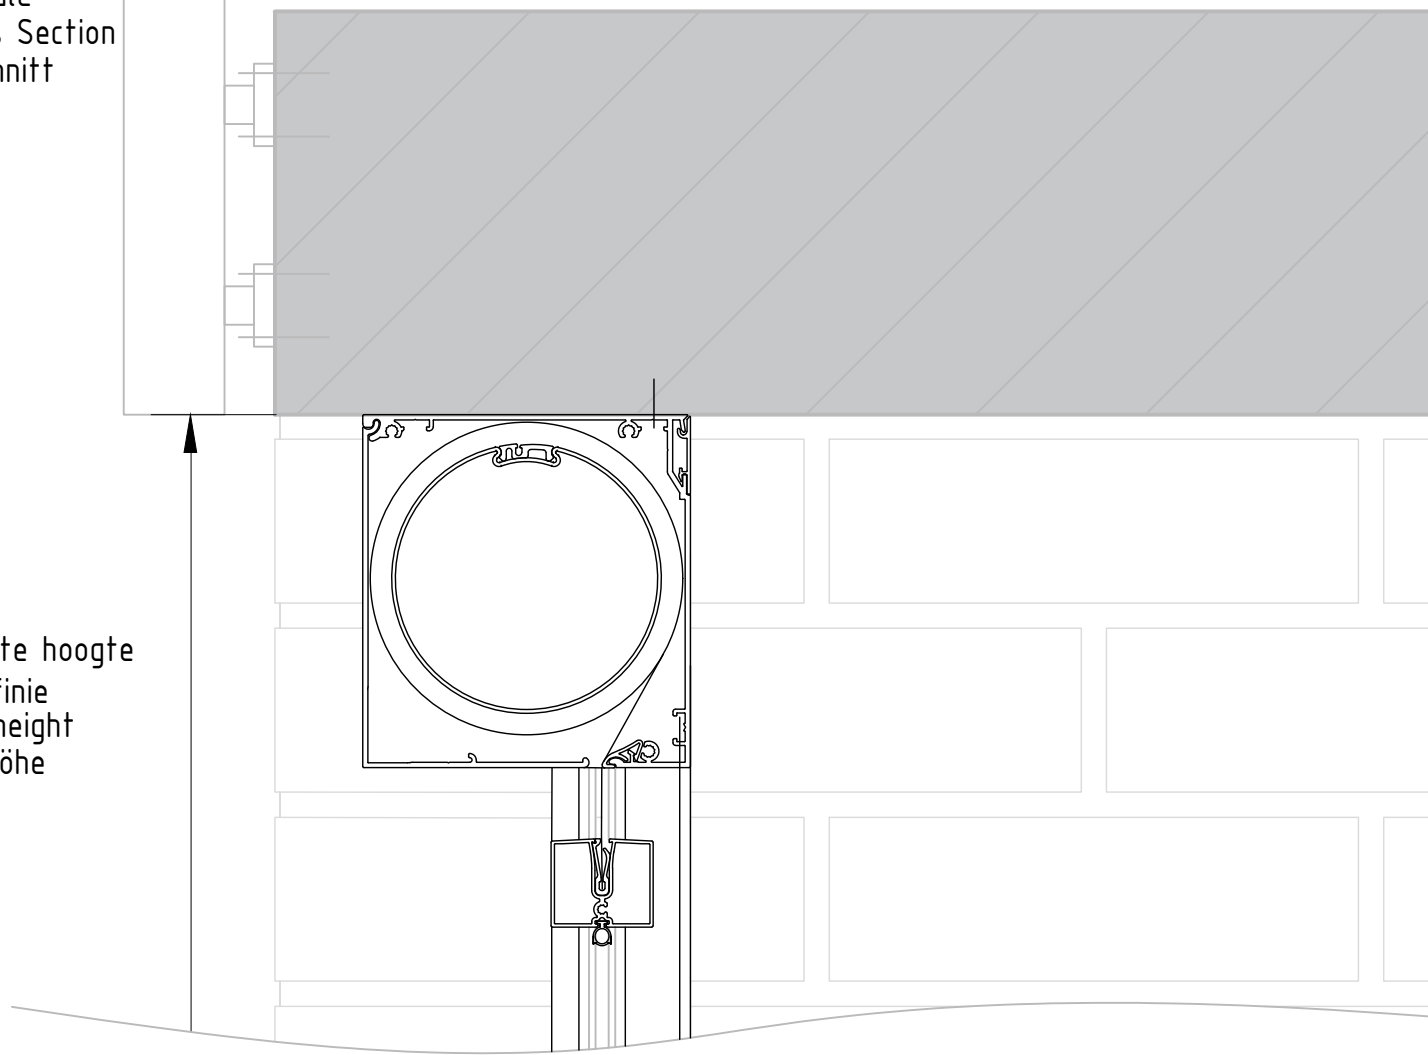


Afgewerkte hoogte
Hauteur finie
Finished height
Fertige Höhe

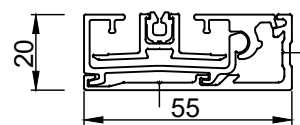


zijgeleider XS
Seitenführung XS
Side channel XS
Coulisse XS



Inhaakprofiel
Profil d'accroche
Hook profile
Aufhängprofil

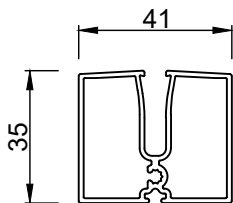


Onderlat
Barre de Charge
Bottom Bar
Die Endschiene

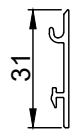

Opvulprofiel
Profil de remplissage
Fill Profile
Ausfüllprofil

1/2

Breedte
Largeur
Width
Breite

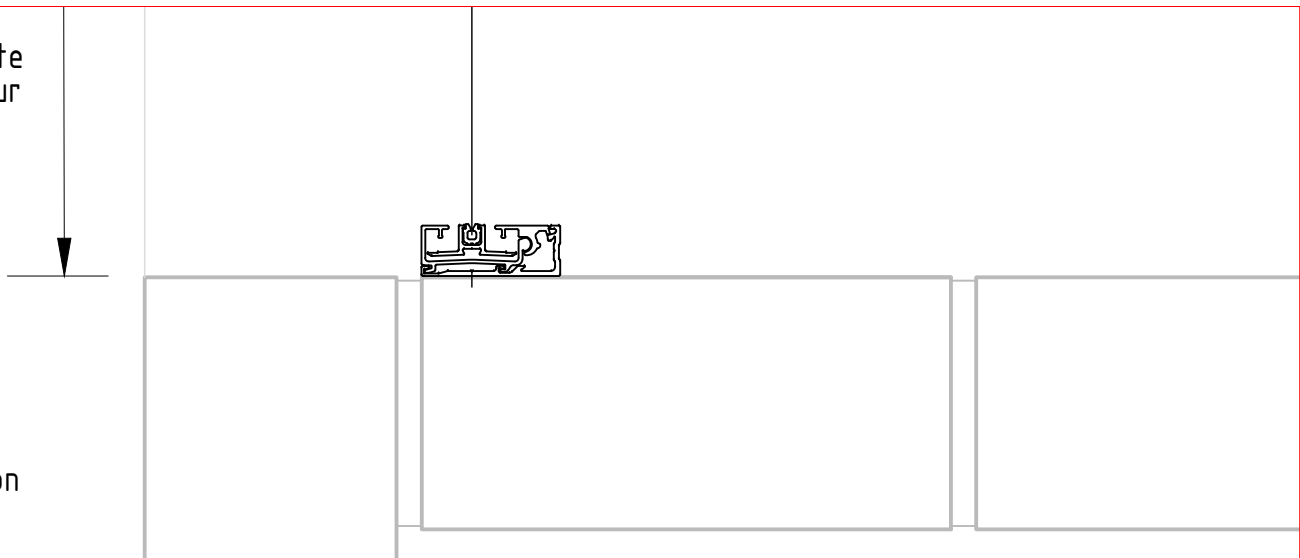

Horizontale Snede
Section Horizontale
Horizontal Cross Section
Horizontaler Schnitt

Montagesituatie 1 F - Vrijstaand zonder achterliggende structuur
Montage 1 F - Pose libre sans structure à l'arrière
Installation method 1 F - Freestanding without any construction behind
Einbauweise 1 F - Freistehend ohne dahinterliegende Struktur

RENSON
Creating healthy spaces

Industriezone "Flanders field"
8790 Waregem (Belgium)
Tel. 056/62.71.11 Fax. 056/60.28.51

Getekend
msple

Datum
21/05/2019

Schaal
1/3


Fixscreen® Minimal M

Versie
1


Formaat
A3

MS1 F / M1 F / EW1 F / IM1 F


Bladzijde
1/2

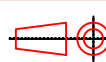


Kabeldoorvoer F met inhaakprofiel

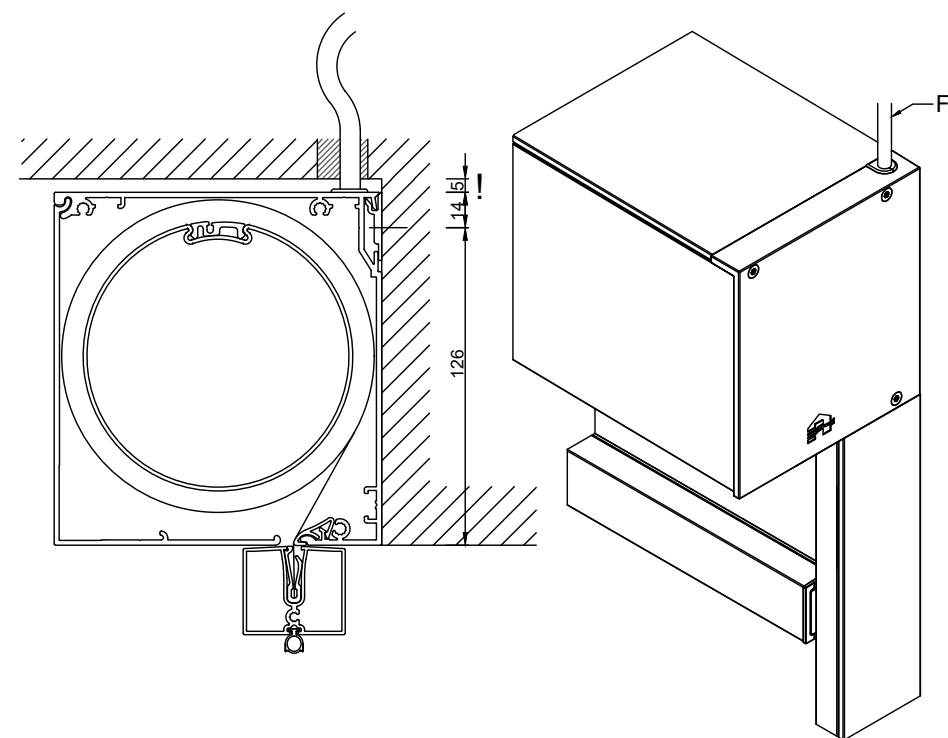


Kabeldoorvoer B/H met inhaakprofiel

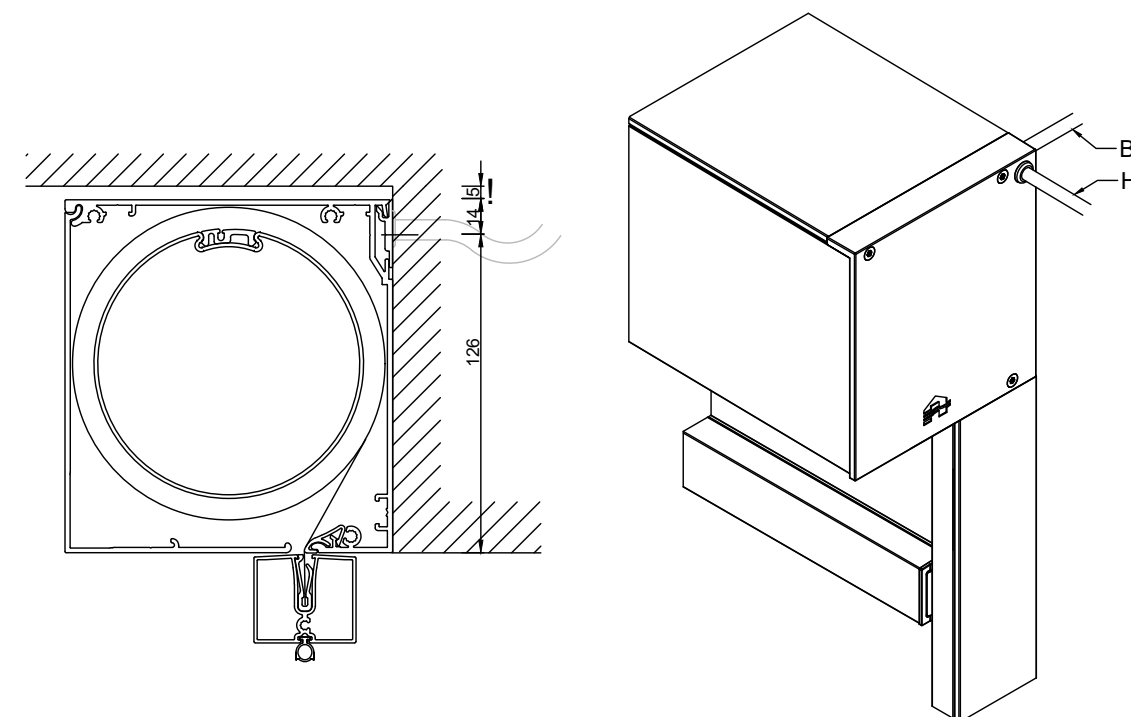

Kabeldoorvoer F met opvulprofiel

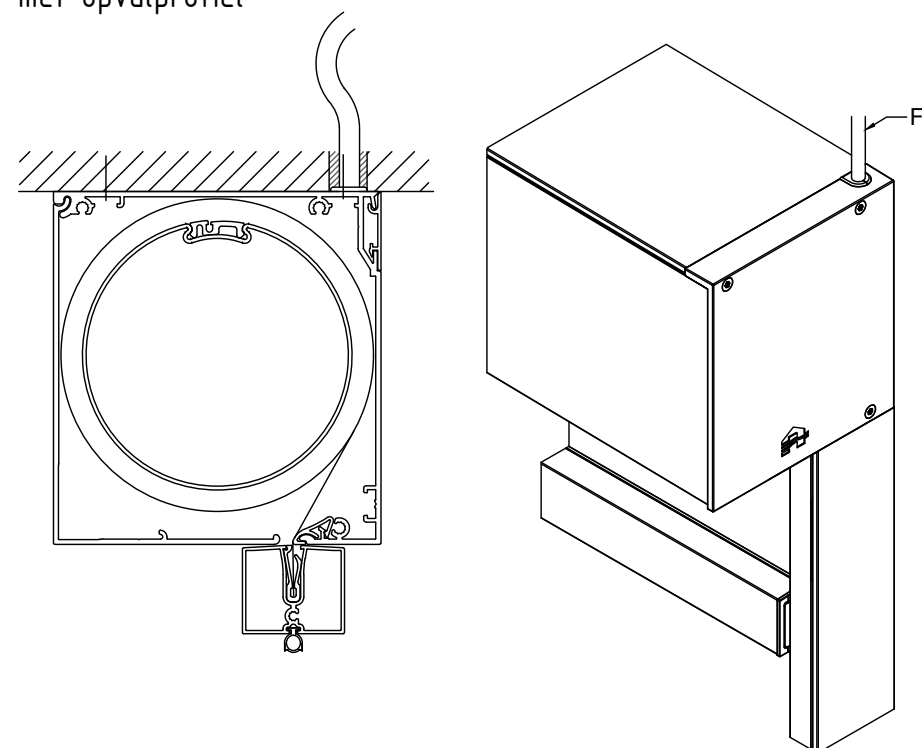

Kabeldoorvoer B/H met opvulprofiel

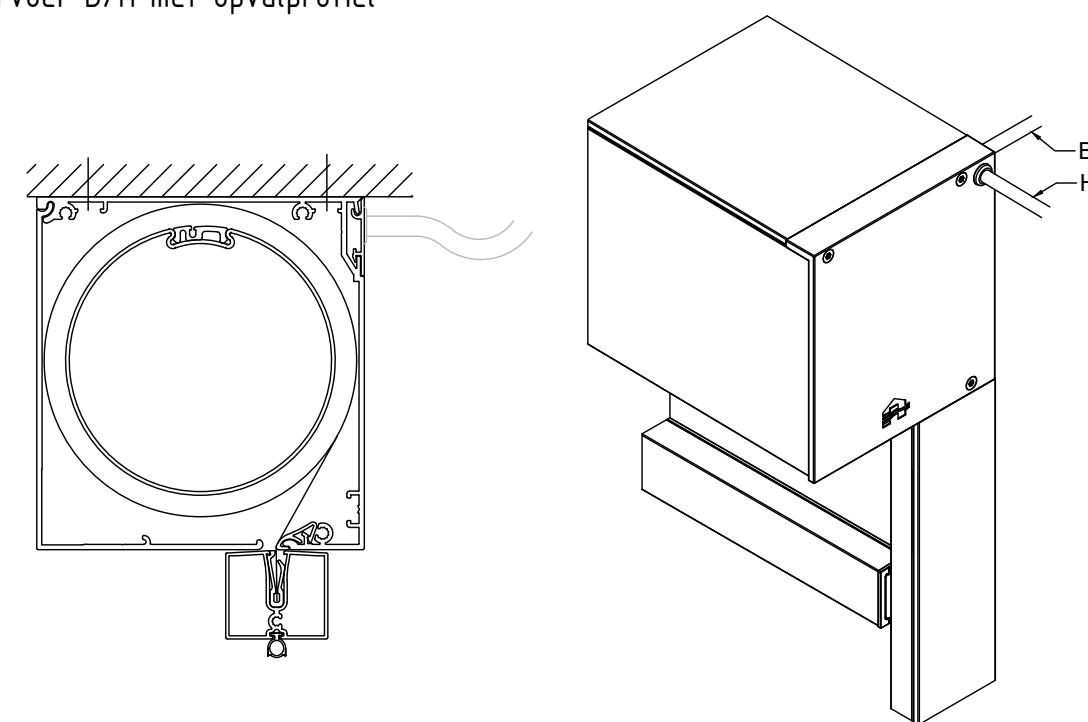

Montagesituatie 1 F - Vrijstaand zonder achterliggende structuur
Montage 1 F - Pose libre sans structure à l'arrière
Installation method 1 F - Freestanding without any construction behind
Einbauweise 1 F - Freistehend ohne dahinterliegende Struktur

RENSON
Creating healthy spaces
Industriezone "Flanders field"
8790 Waregem (Belgium)
Tel. 056/62.71.11 Fax. 056/60.28.51

Getekend msple	Datum 21/05/2019	Schaal 1/2
Fixscreen® Minimal M		Versie 1
MS1F / M1F / EW1F / IM1F		Bladzijde 2/2
		Formaat A3