
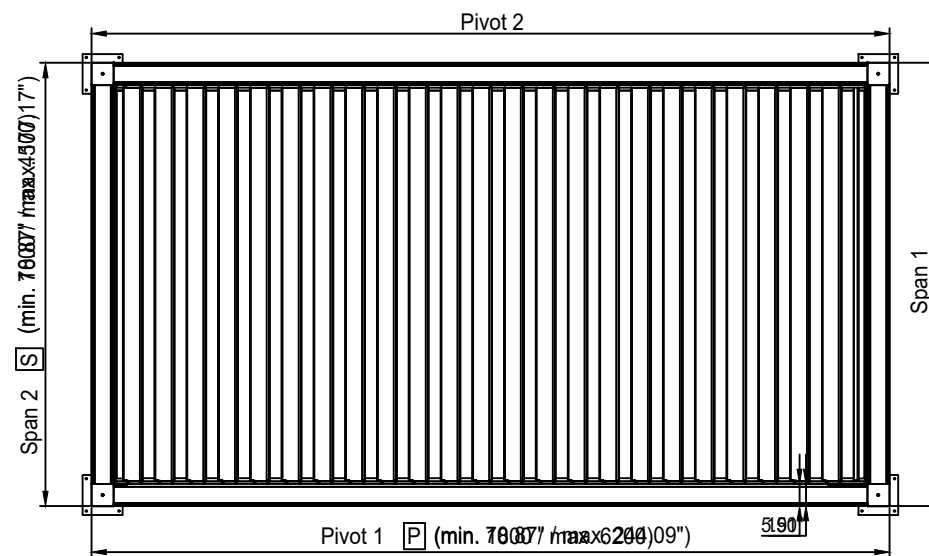
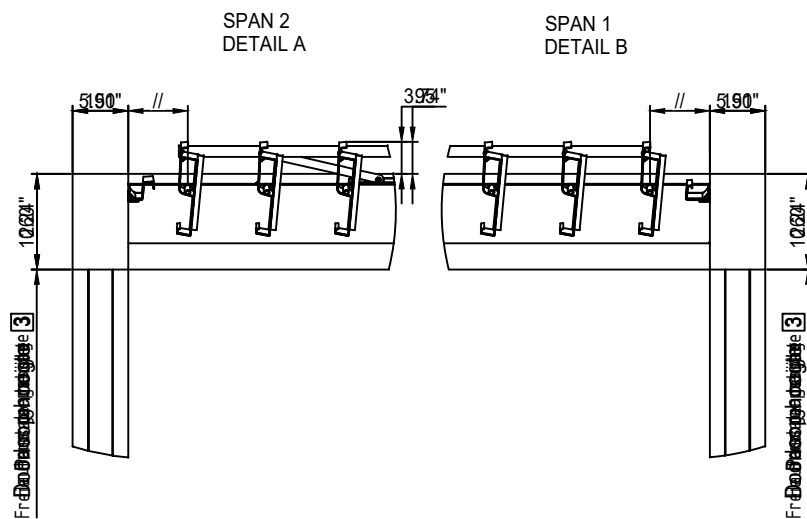
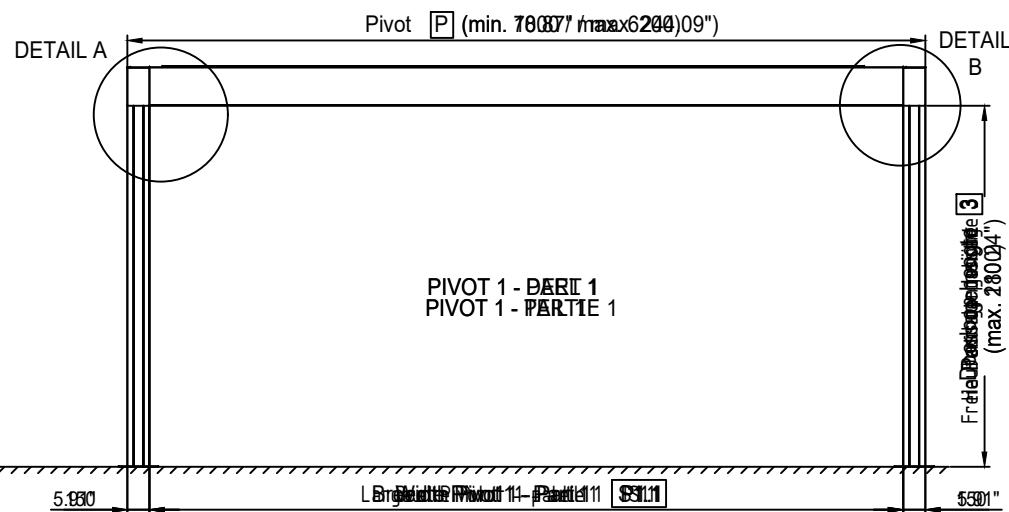


This drawing is property of NV RENSON, and may not be copied or shown to third without written permission.

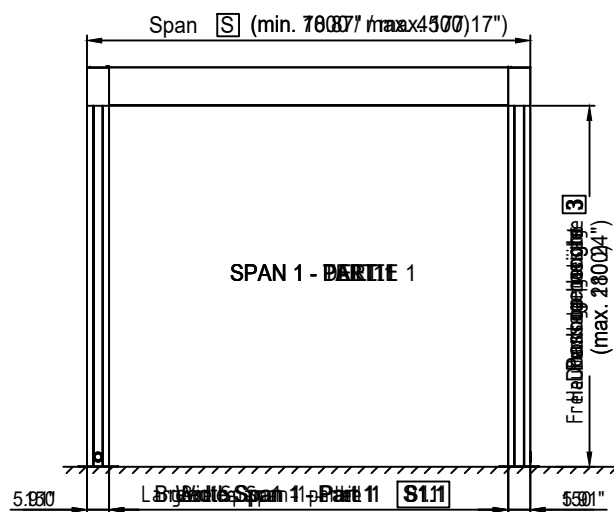

 <b>RENSON®</b> Creating healthy spaces Industriezone "Flanders field" 8790 Waregem (Belgium) Tel. 056/62.71.11 Fax. 056/60.28.51	Drawn by jcat	Fiche N°	Date 07/01/2019	Scale 1:45
	Camargue®			Version 1
