





Doorsnede  
Section  
Cross section  
Section  
Sección

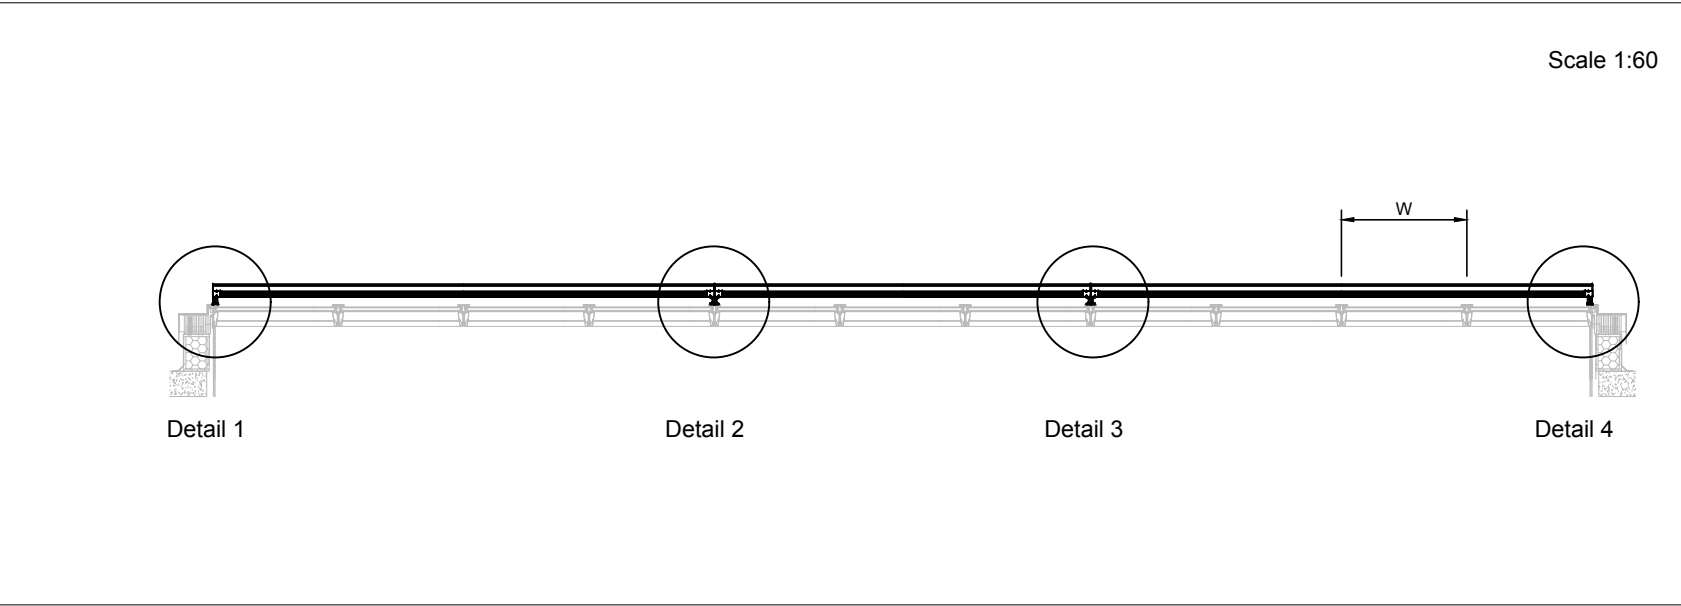

Zijaanzicht  
Vue de côté  
Side view  
Seitenansicht  
Vista lateral

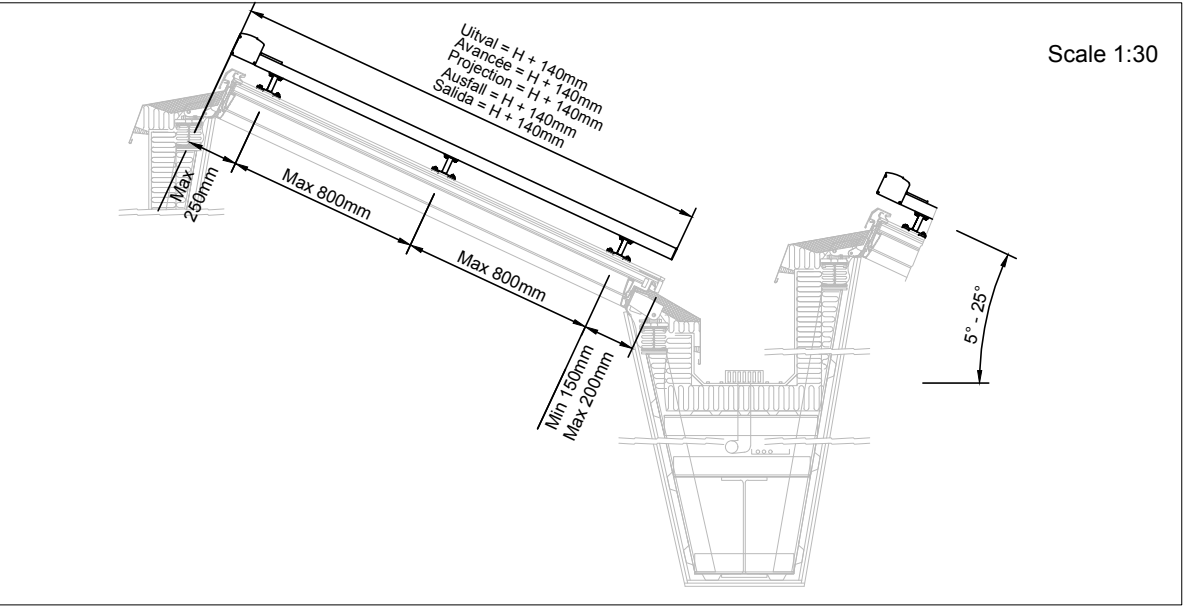

Doorsnede  
Section  
Cross section  
Section  
Sección

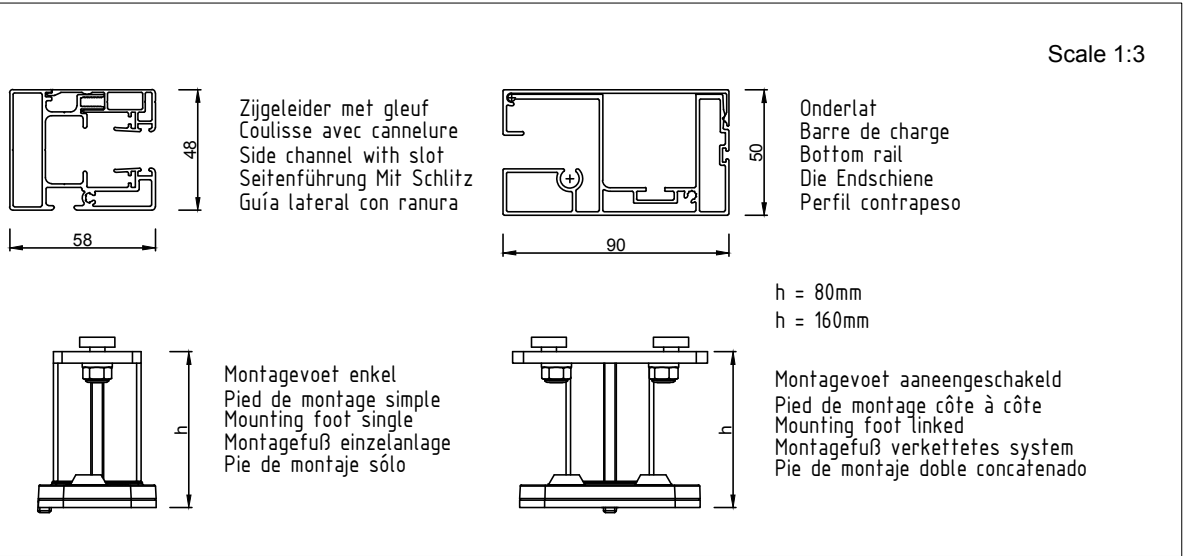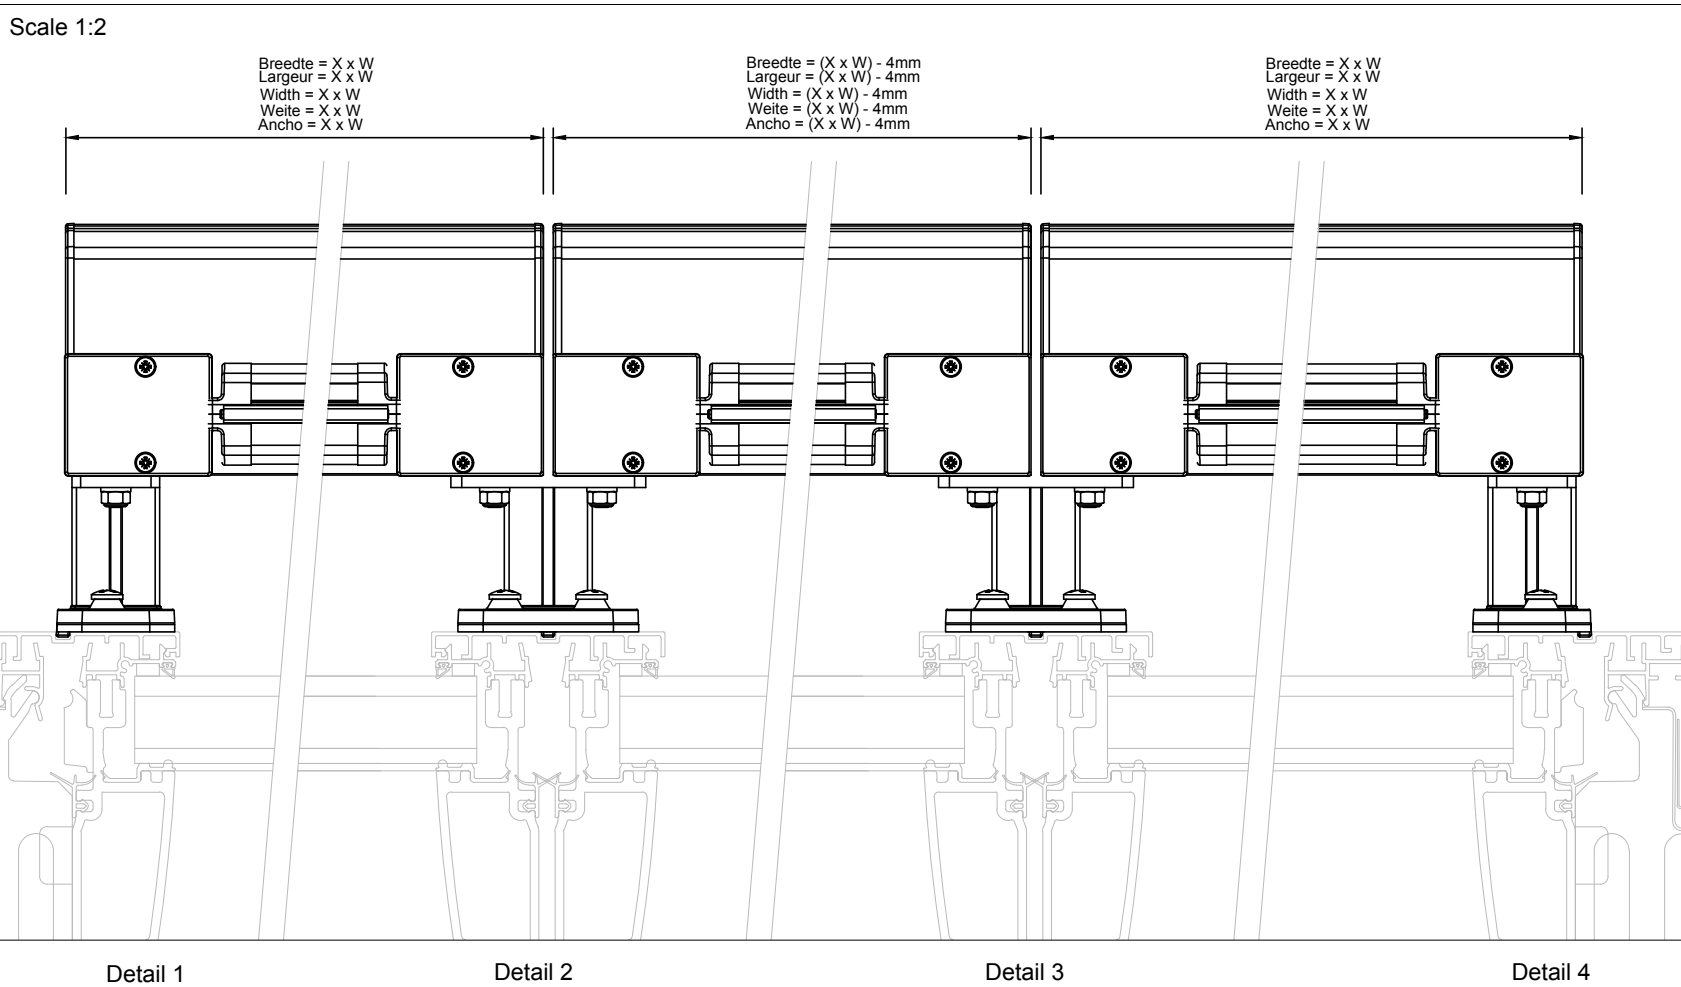

**RENSON**  
Creating healthy spaces

Industriezone "Flanders field"  
8790 Waregem (Belgium)  
Tel. 056/62.71.11 Fax. 056/60.28.51

Drawn  
shout

Date  
14/11/2016

Scale  
-


Atrium Longlight 5° - 25°

Version  
5

Format  
A3

Topfix VMS

Page  
1/1

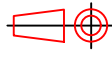

This drawing is property of NV RENSON, and may not be copied or shown to thirds without written permission.