



Doorsnede
Section
Cross section
Section
Sección

Scale 1:60

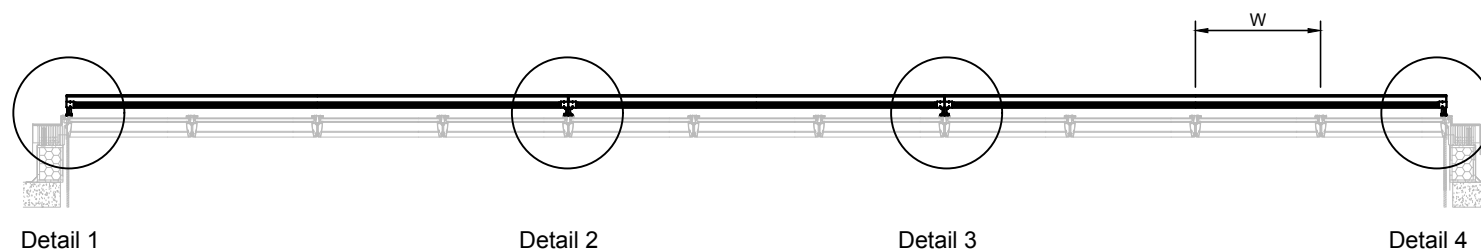


Zijaanzicht
Vue de côté
Side view
Seitenansicht
Vista lateral


Scale 1:30

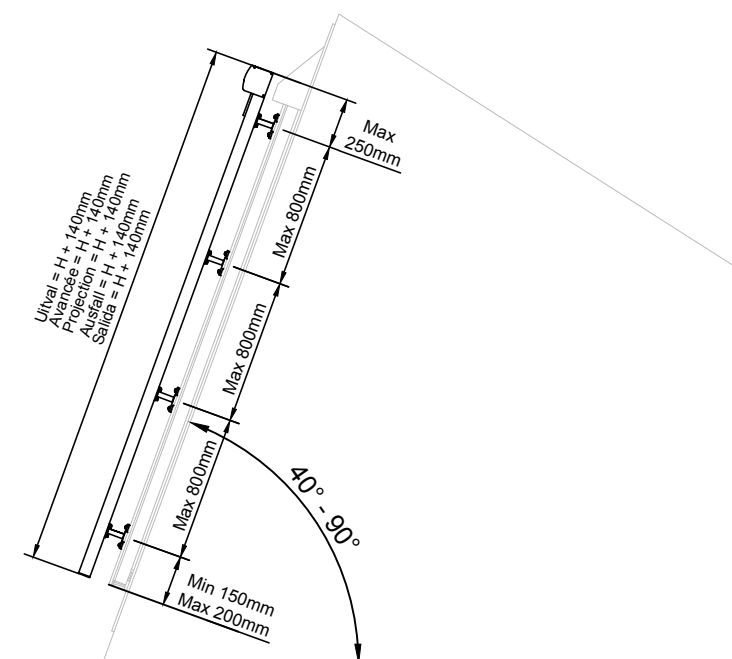


Doorsnede
Section
Cross section
Section
Sección

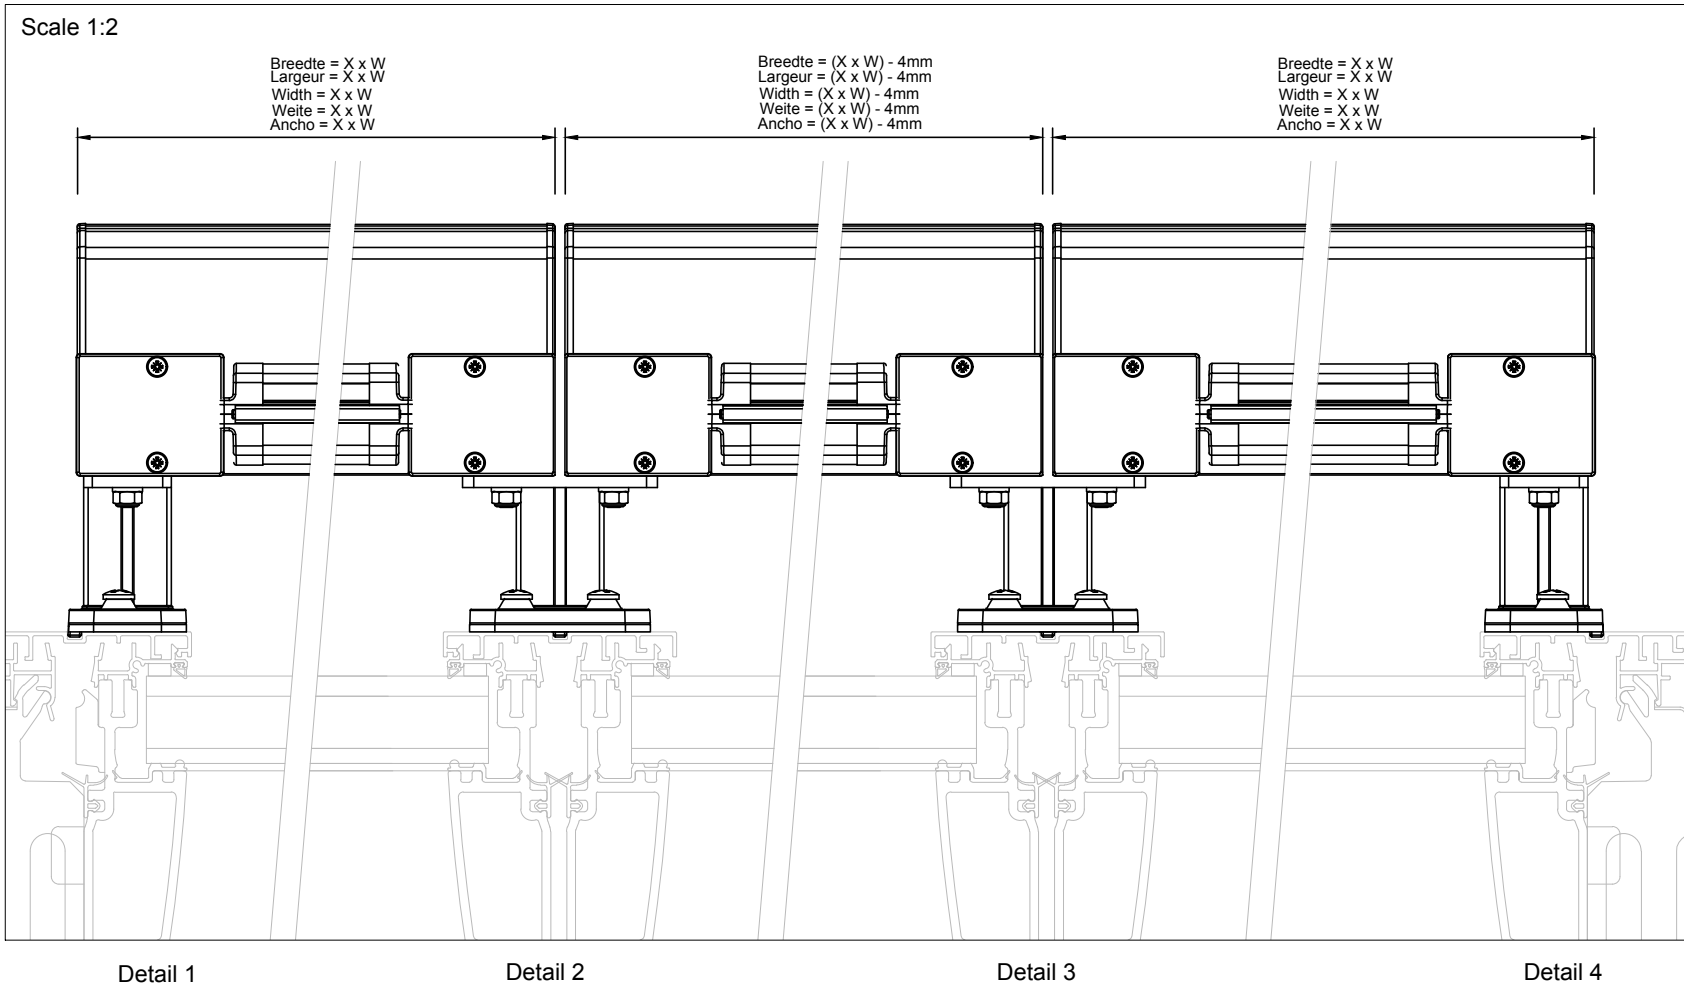

Scale 1:3

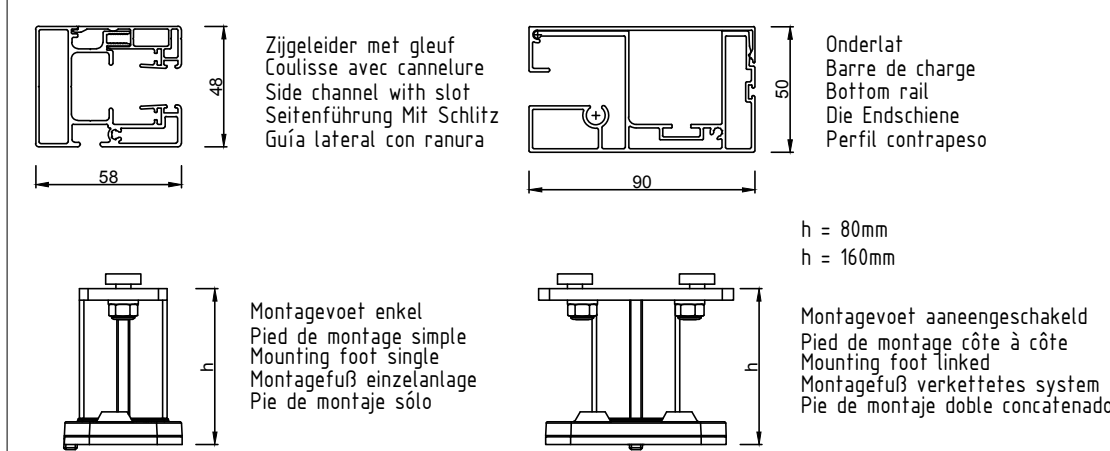

 Industriezone "Flanders field" 8790 Waregem (Belgium) Tel. 056/62.71.11 Fax. 056/60.28.51	Drawn shout	Date 14/11/2016	Scale -
	Northlight 40° - 90°		Version 5
	Topfix VMS		Page 1/1
		Format A3	