





Doorsnede
Section
Cross section
Section
Sección

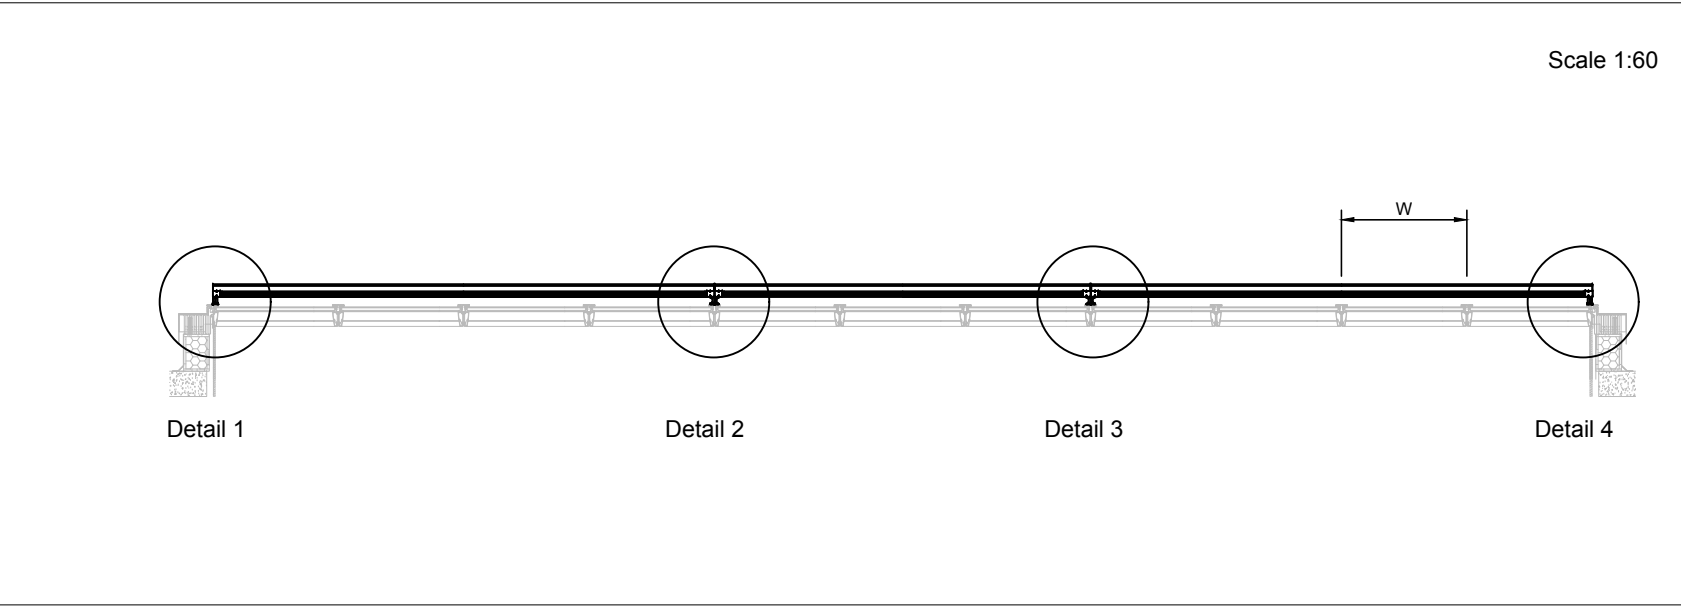

Zijaanzicht
Vue de côté
Side view
Seitenansicht
Vista lateral

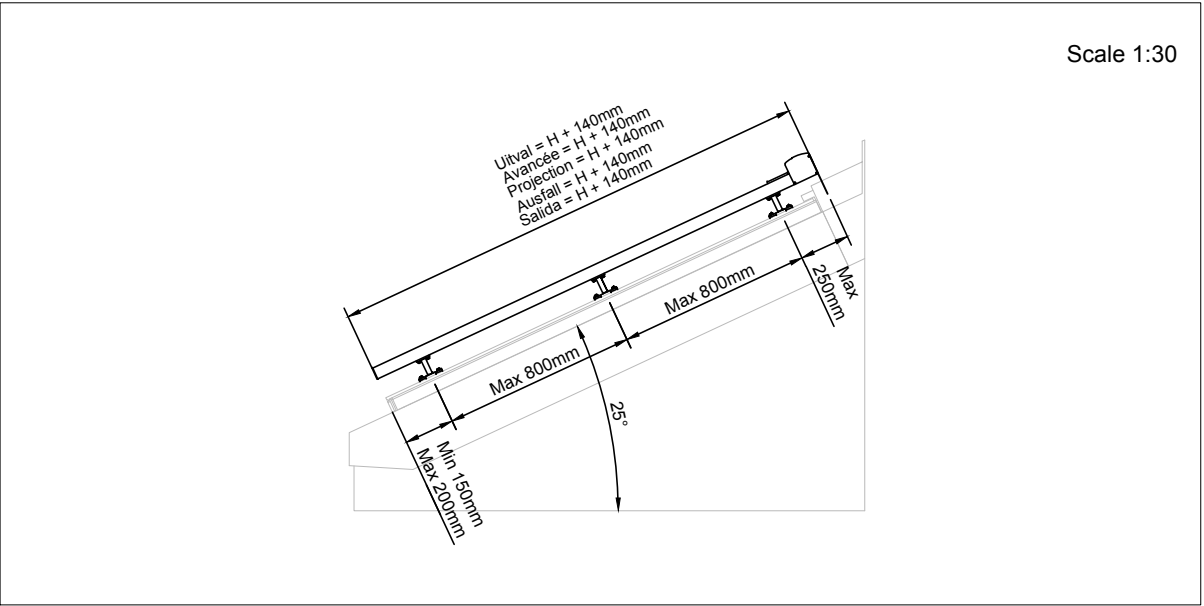

Doorsnede
Section
Cross section
Section
Sección

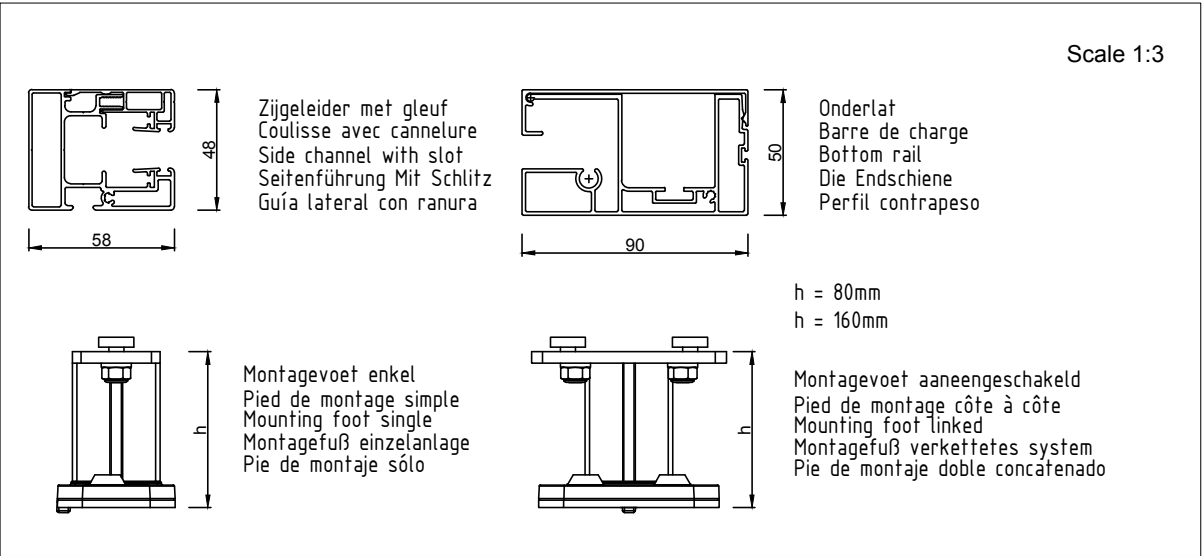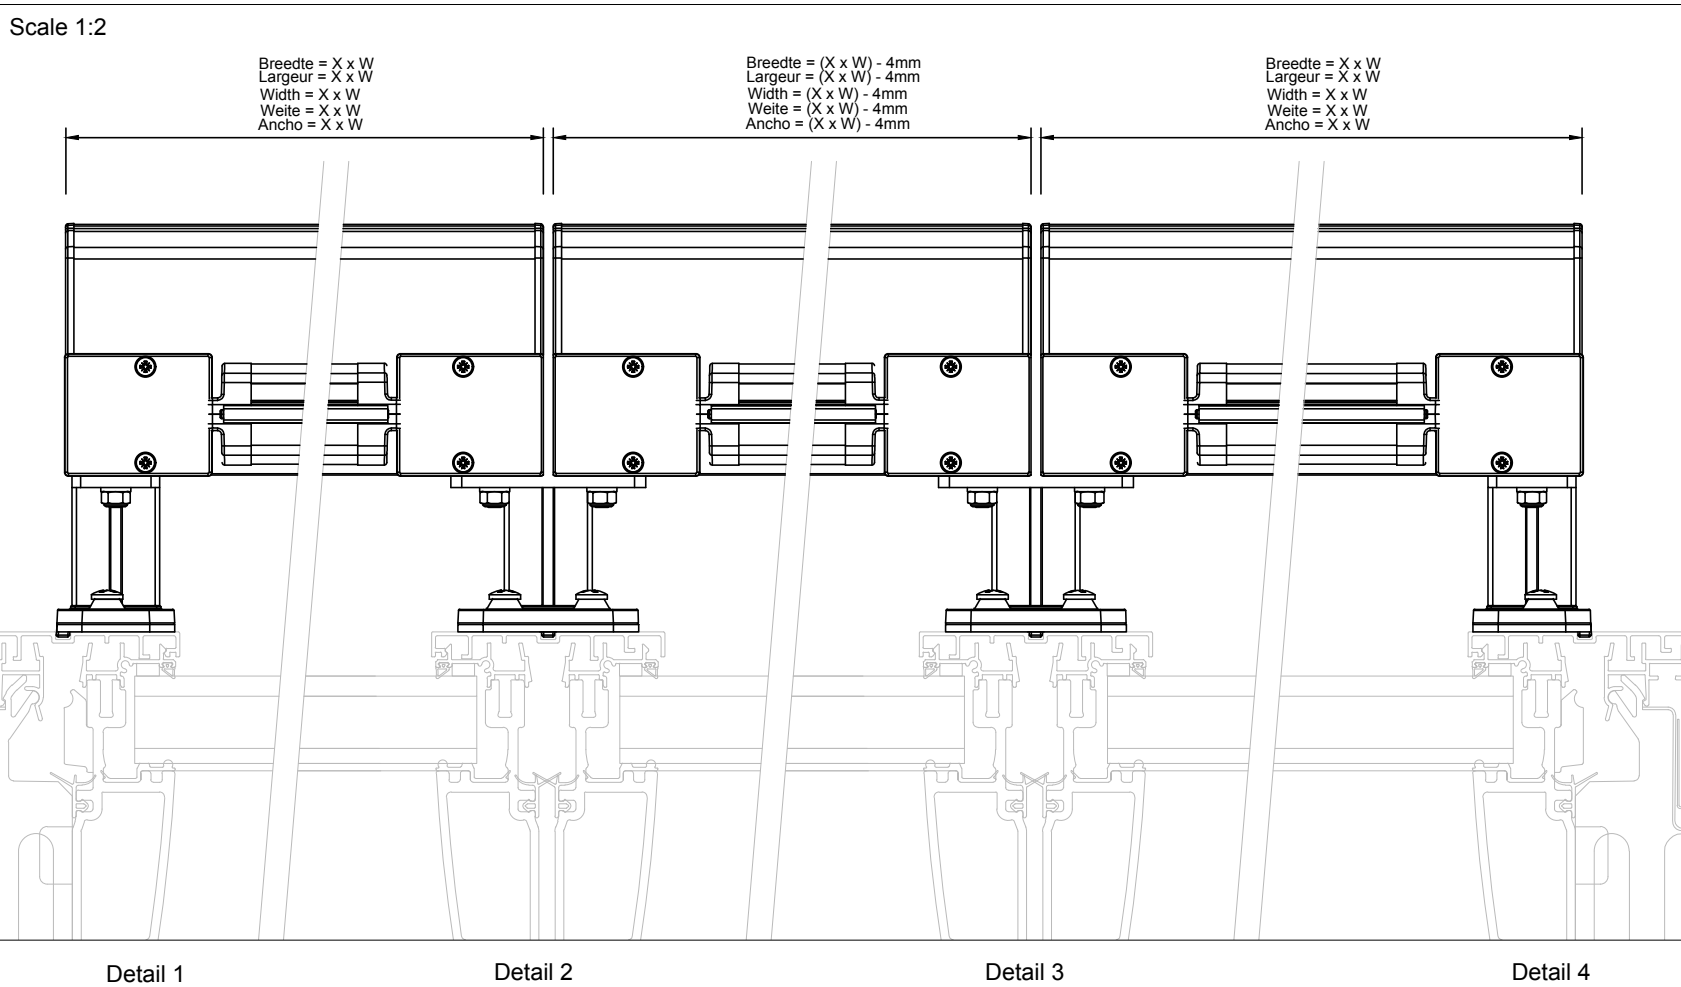

RENSON
Creating healthy spaces

Industriezone "Flanders field"
8790 Waregem (Belgium)
Tel. 056/62.71.11 Fax. 056/60.28.51

Drawn
shout

Date
14/11/2016

Scale
-

wall mounted longlight 5-40°

Version
5

Format
A3

Topfix VMS

Page
1/1



This drawing is property of NV RENSON, and may not be copied or shown to thirds without written permission.