



Variavent traverseplaatsing

Inbouw Doorsnede NL

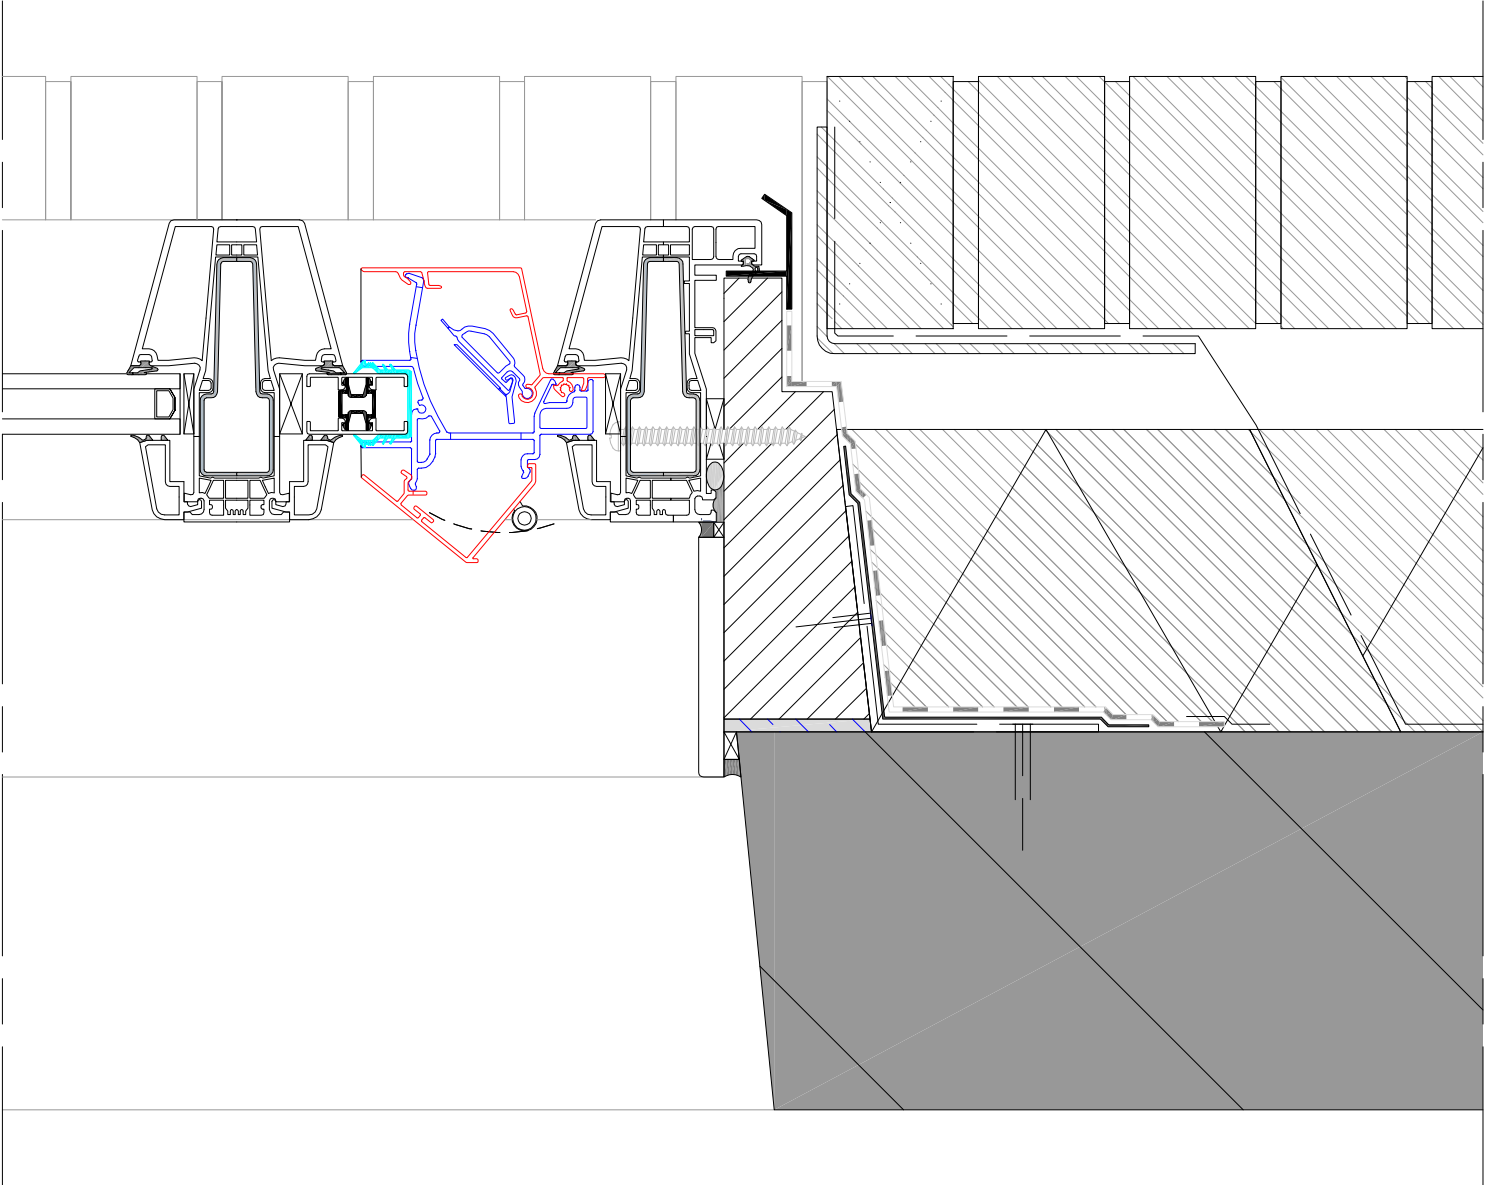

Inbouw Doorsnede

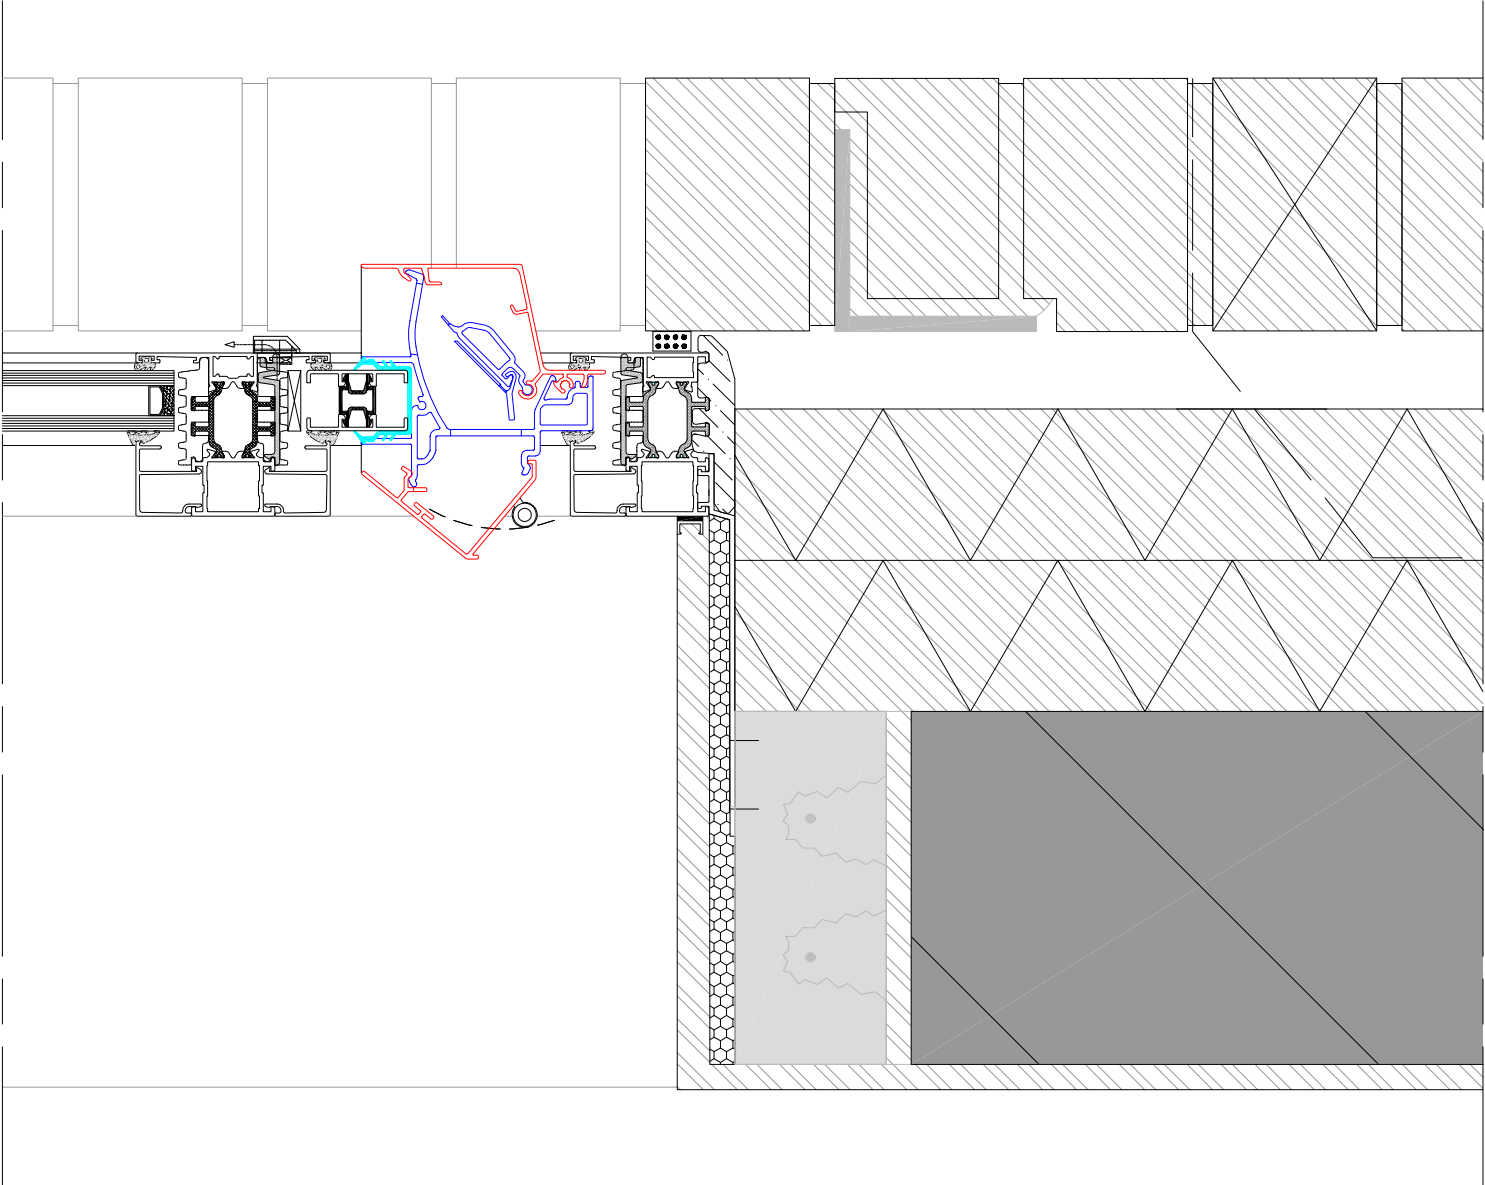

**RENSON**
Creating healthy spaces

www.renson.eu - 8790 Waregem (Belgium)

This drawing is owned by RENSON and may not be copied or shown to third parties without written permission.

Description :		Sheet : 1/1	
Variavent traverseplaatsing doorsnede		Scale : 1/3	
Use : VARIARENT	Project. nr.:	Drawn : Kvers	
Part. nr. :	State : Work in Progress	Creation date : 27/03/2024	Size : A3
	Doc. nr. : R0291178		units in mm